


PEDDA TALARI PETA E.V.S. HOUSING SCHEM PHASE II

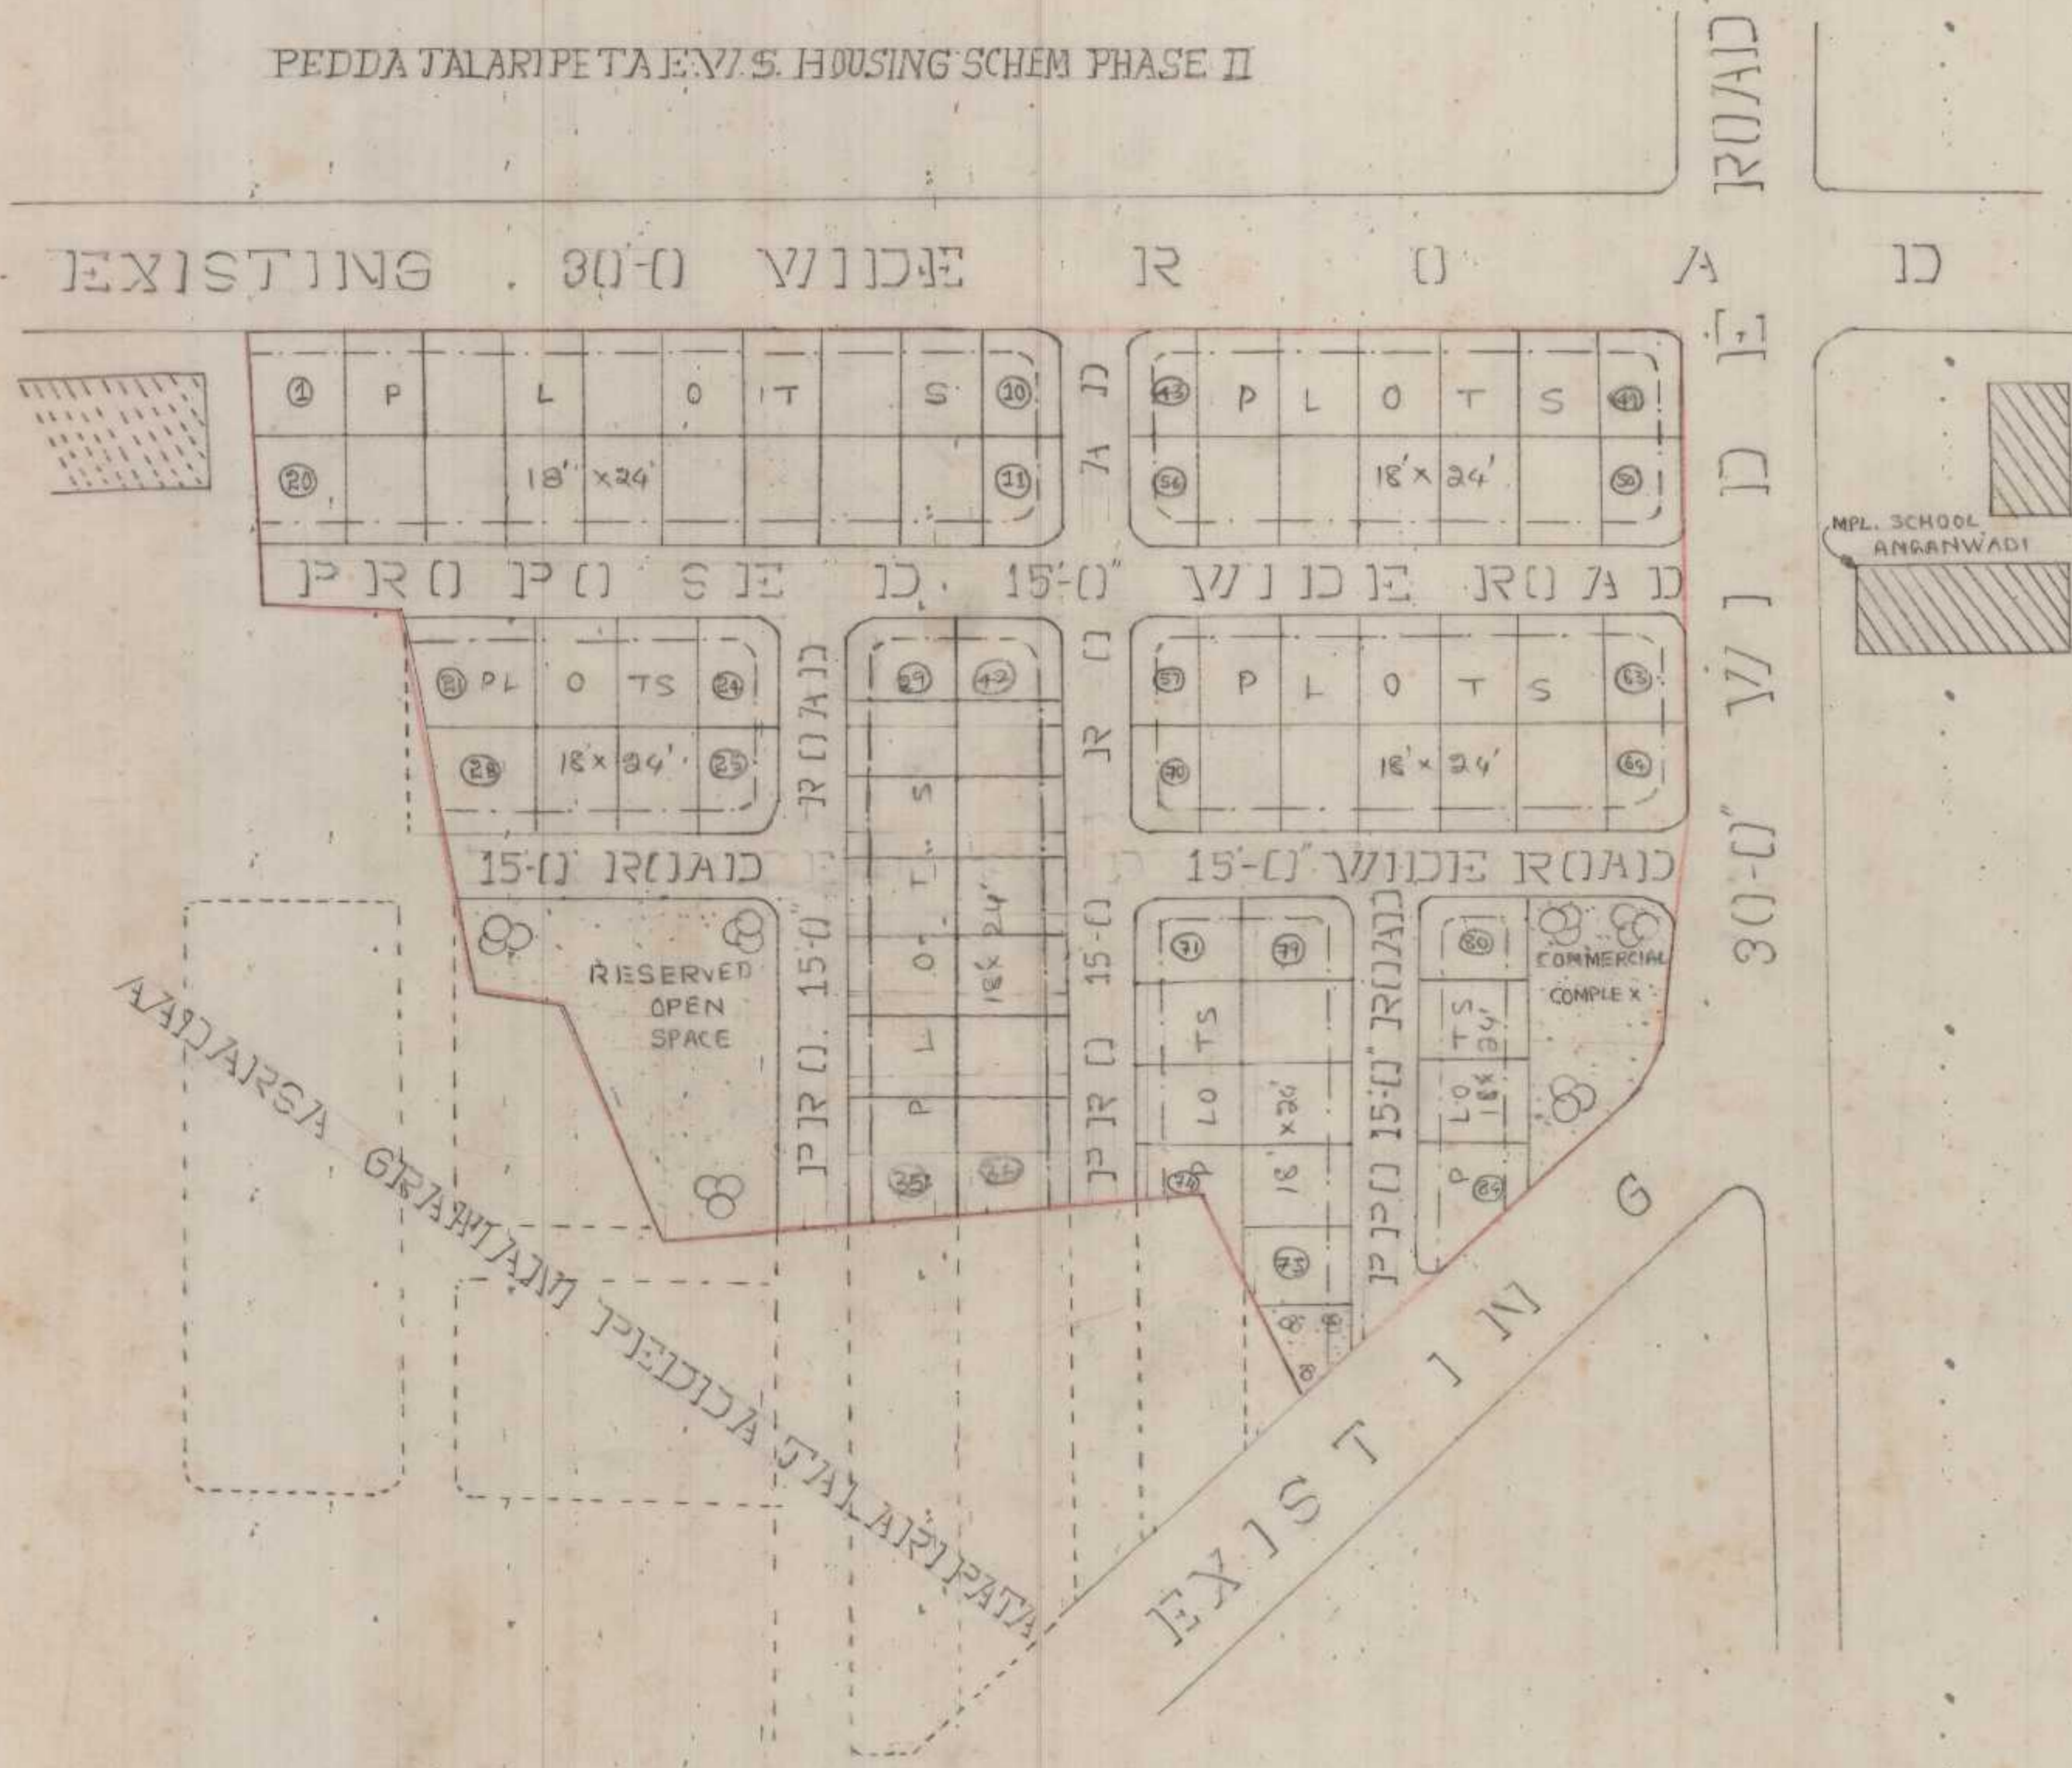

PROPOSED E.V.S. LAY OUT
FOR S.NO. FOR PED
DA TALARI PETA [TRANSIT CAMP] PEDAVALTAR VISAKHAPATNAM


TOTAL EXTENT 125 ACS

LAND USE ANALYSIS

PARTICULARS	ACS	%
PLOTTED AREA	0.83	66
ROADS AREA	0.28	23
OPEN SPACE	0.14	11
TOTAL	1.25	100

REFERENCE

PLOT SIZE	18x24'
TOTAL NO OF PLOTS	84
POPULATION	420
DENSITY	67.2
PRD.ROADS	□
EXT.ROADS	□
LAY-OUT BOUNDARY	▬

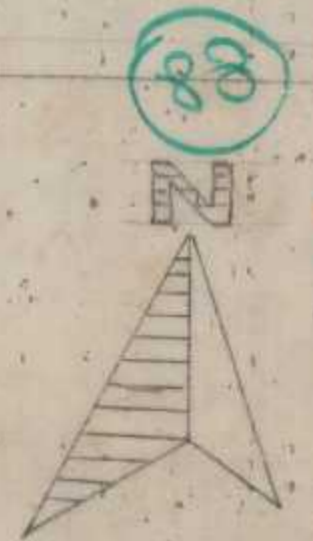

SCALE 1:330

L.P. NO. 55/88
FILE R.C. NO. 2420/88F3

[Signature]
T.P. 5 7-7-88

[Signature]
CHIEF TOWN PLANNER
& PROTECT DIRECTOR

Moin-07-3ame Sk
JUNIOR PLANNING
OFFICER

[Signature]
Asst TOWN PLANNER VICE CHAIRMAN

VISAKHAPATNAM URBAN
DEVELOPMENT AUTHORITY

M.R.S APPARAO
D.M.
DRAWN BY