

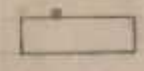
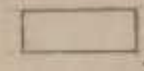
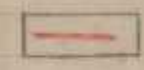
PROPOSED E.W.S. LAY-OUT
FOR S.NO 112/P OF MARKET
WARD PARTINATATI NAGAR
NEAR BIHARAT TYRE WORKS
VISAKHAPATNAM


TOTAL EXTENT 0.31 ACS

LAND USE ANALYSIS

PARTICULARS	ACS	%
PLOTTED AREA	0.26	84
ROADS AREA	0.05	16
OPEN SPACE	-	-
TOTAL	0.31	100

REFERENCE

PLOT SIZE	18x30
TOTAL NO OF PLOTS	21
POPULATION	105
DENSITY	67.74
PROPOSED ROADS	
EXISTING ROADS	
LAY-OUT BOUNDARY	

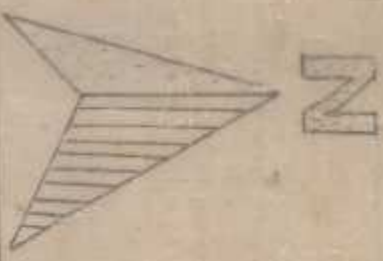

SCALE 1"=33'-0"

L.P. NO. 62/88
FILE R.C. NO. 2358/88

Sue
T.P.S. 7.7.88

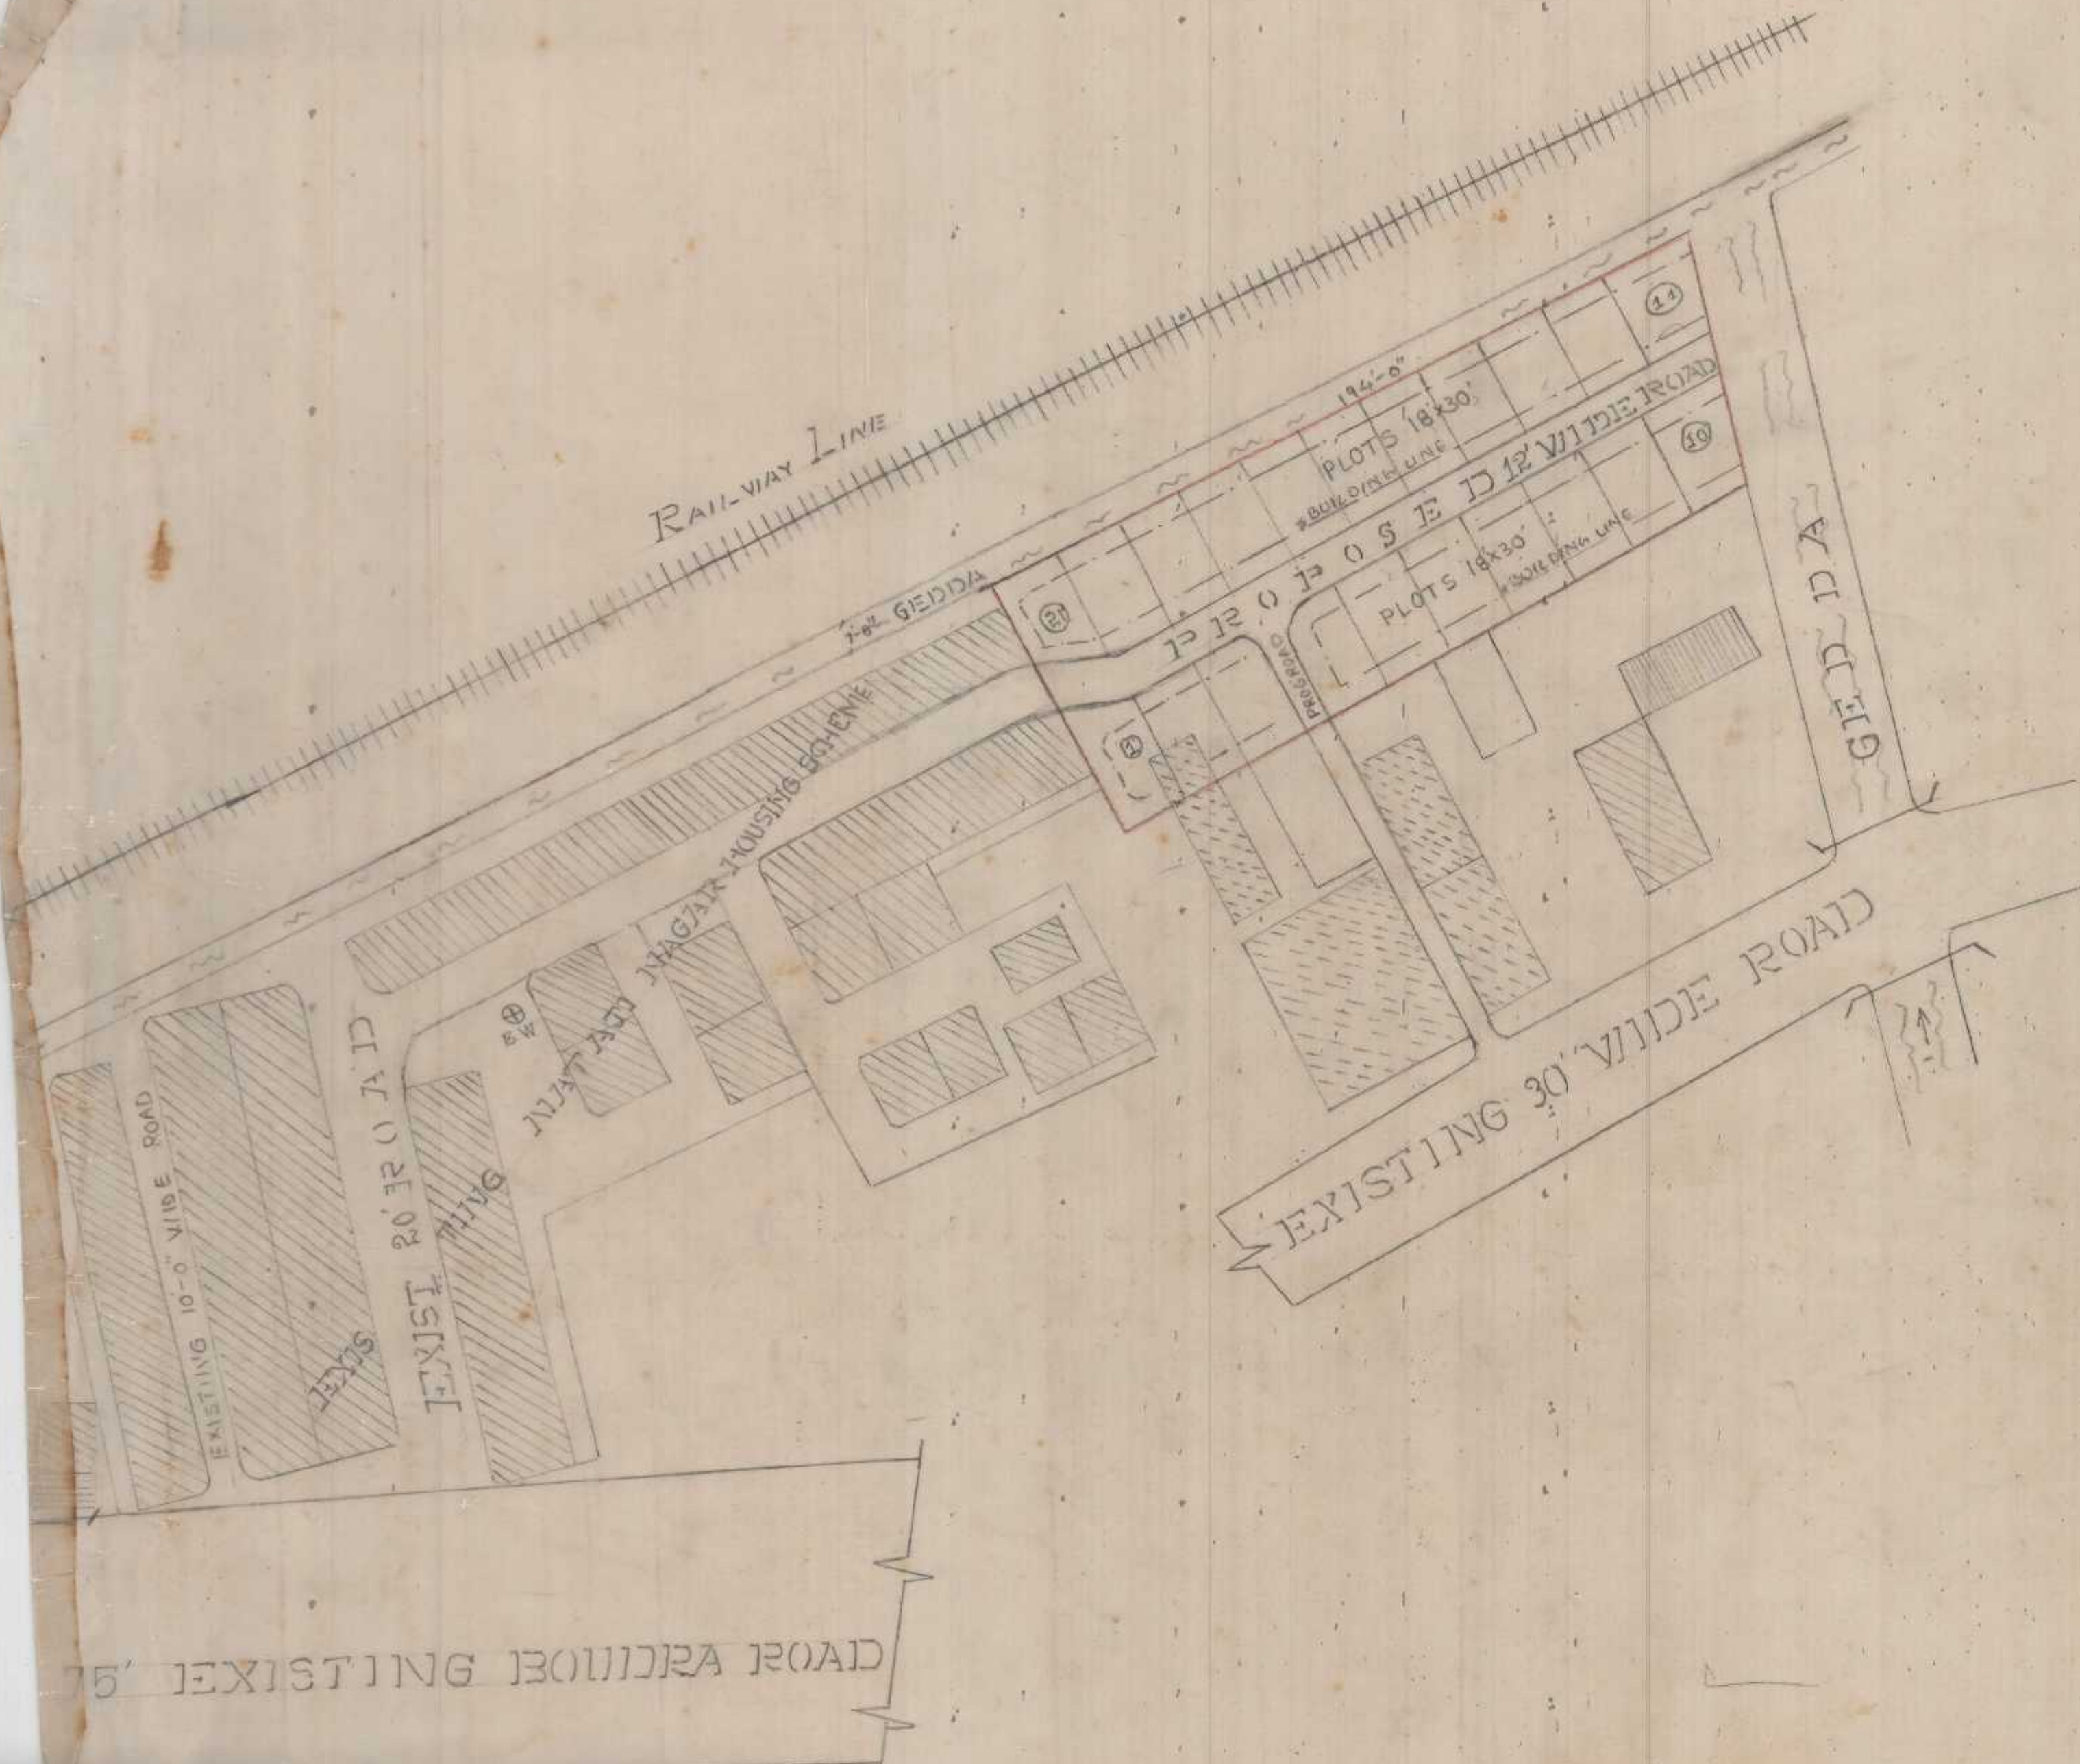
Ho. Ch...
CHIEF TOWN PLANNER
& PROJECT DIRECTOR

Join - 07 - 7/18
JUNIOR PLANNING
OFFICER

M. M...
ASST TOWN PLANNER

VICE CHAIRMAN

VISAKHAPATNAM URBAN
DEVELOPMENT AUTHORITY



15' EXISTING BOUNDARY ROAD