

Survey No.	EXTENT in Acs.-cts.
38/1	1.66 Ac
38/2	1.80 Ac
38/3	2.44 Ac
39/2	1.41 Ac
39/5	0.42 Ac
40/1	3.71 Ac
41/1	6.06 Ac
41/2	0.09 Ac
42/5	2.02 Ac
43/8	1.27 Ac
49/3	0.09 Ac
49/4	0.69 Ac
77/2p	0.72 Ac
	22.38 AC

S.No	Size of plot	Plot Area in Sq.Yd.	No. of Plots
1	30' x 60'3"	200.83 Sq.yd.	68
2	45' x 75'	375.00 Sq.yd.	25
3	40' x 75'	333.33 Sq.yd.	17
4	52' x 75'	433.33 Sq.yd.	8
5	37'6" x 50'	208.33 Sq.yd.	20
6	63'6" x 30'	211.66 Sq.yd.	14
7	114' x 19'7"	2495.33 Sq.yd.	1
8	96'7" x 10'1"	1083.84 Sq.yd.	2
9	65'6" x 125'	909.72 Sq.yd.	3
10	81'6" x 143'3"	1297.21 Sq.yd.	4
11	80' x 134'	1191.11 Sq.yd.	1
12	90' x 19'7"	1970.00 Sq.yd.	2
13	51'6" x 126'7"	724.34 Sq.yd.	2
14	45' x 18'(EWS)	90.00 Sq.yd.	59
15	40' x 18'(EWS)	80.00 Sq.yd.	15
	TOTAL NO. OF PLOTS		241

**LAYOUT PLAN**  
**VASANTH VIHAR**  
 IN S.Nos., 38/1,2,3, 39/2,5, 40/1,  
 41/1,2, 42/5, 43/8, 49/3,4, 77/2 Part of  
 DHARMAPURI, VIZIANAGARAM  
 VIZIANAGARAM DISTRICT.  
 LAND BELONGS TO :-  
 Sri. Jai Prakash babu Valluri & others

LAND USE ANALYSIS:		
Description	EXTENT in Acs.-cts	Percentage
Plotted Area	13.420 Ac	59.96%
Roads Area	6.702 Ac	29.95%
Open Area	2.238 Ac	10.00%
Service Area	0.020 Ac	0.09%
<b>Total Area</b>	<b>22.38 Ac</b>	<b>100%</b>

Total NO. of EWS PLOTS = 74  
 Total Area of EWS PLOTS = 1.345 Ac ( 10.07 % )  
 REFERENCES: Plots Mortgaged to VUDA  
 Plots No. 3,4,  
 & 70 to 73.  
 Total No. of Plots : 6  
 Extent : Ac 2.163 Cts.(16.16 %)  
 FILE R.C.No:25846 / 2011 / LB  
 L.P.No:

SCALE = 1" = 66'


OWNERS' SIGNATURE

LICENCED BUILDER SIGNATURE LICENCED SURVEYOR

S/D MAN CHIEF URBAN PLANNER

PLANNING OFFICER I 11c VICE CHAIRMAN

**VISHAKAPATNAM URBAN DEVELOPMENT AUTHORITY**

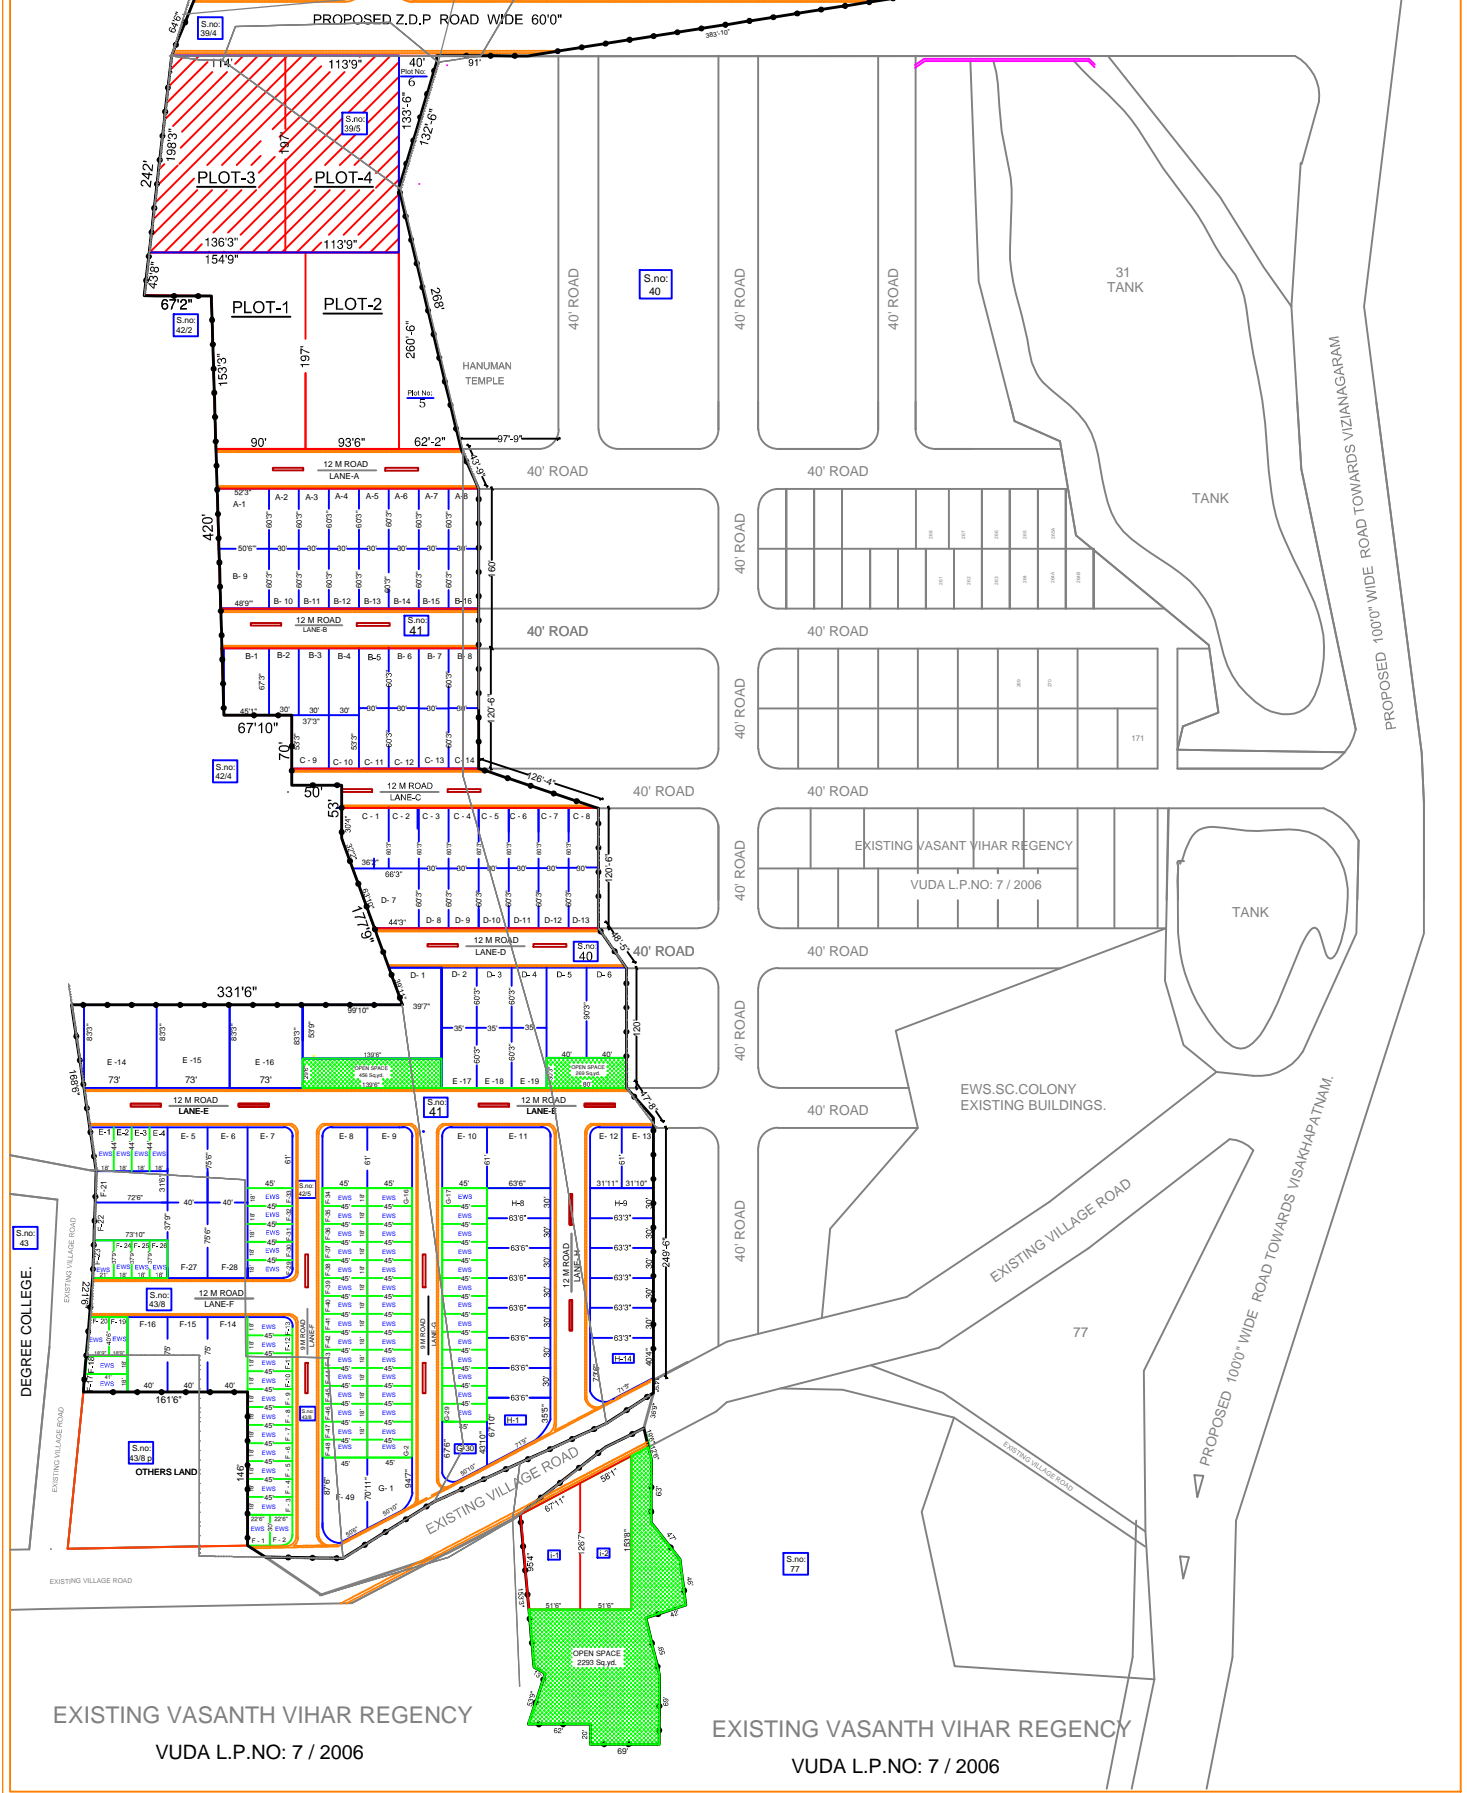

EXISTING VASANTH VIHAR REGENCY VUDA L.P.NO: 7 / 2006

EXISTING VASANTH VIHAR REGENCY VUDA L.P.NO: 7 / 2006