



PROPOSED LAYOUT FOR N.A.D EMPLOYEES
 CO-OP. H.B. SOCIETY IN S.NOS. 43/P&I/48/P
 OF CHINAMUSHIDIWADA VILLAGE. NO.B.1400
 PENDURTHI MANDAL. VISAKHAPATNAM DT)

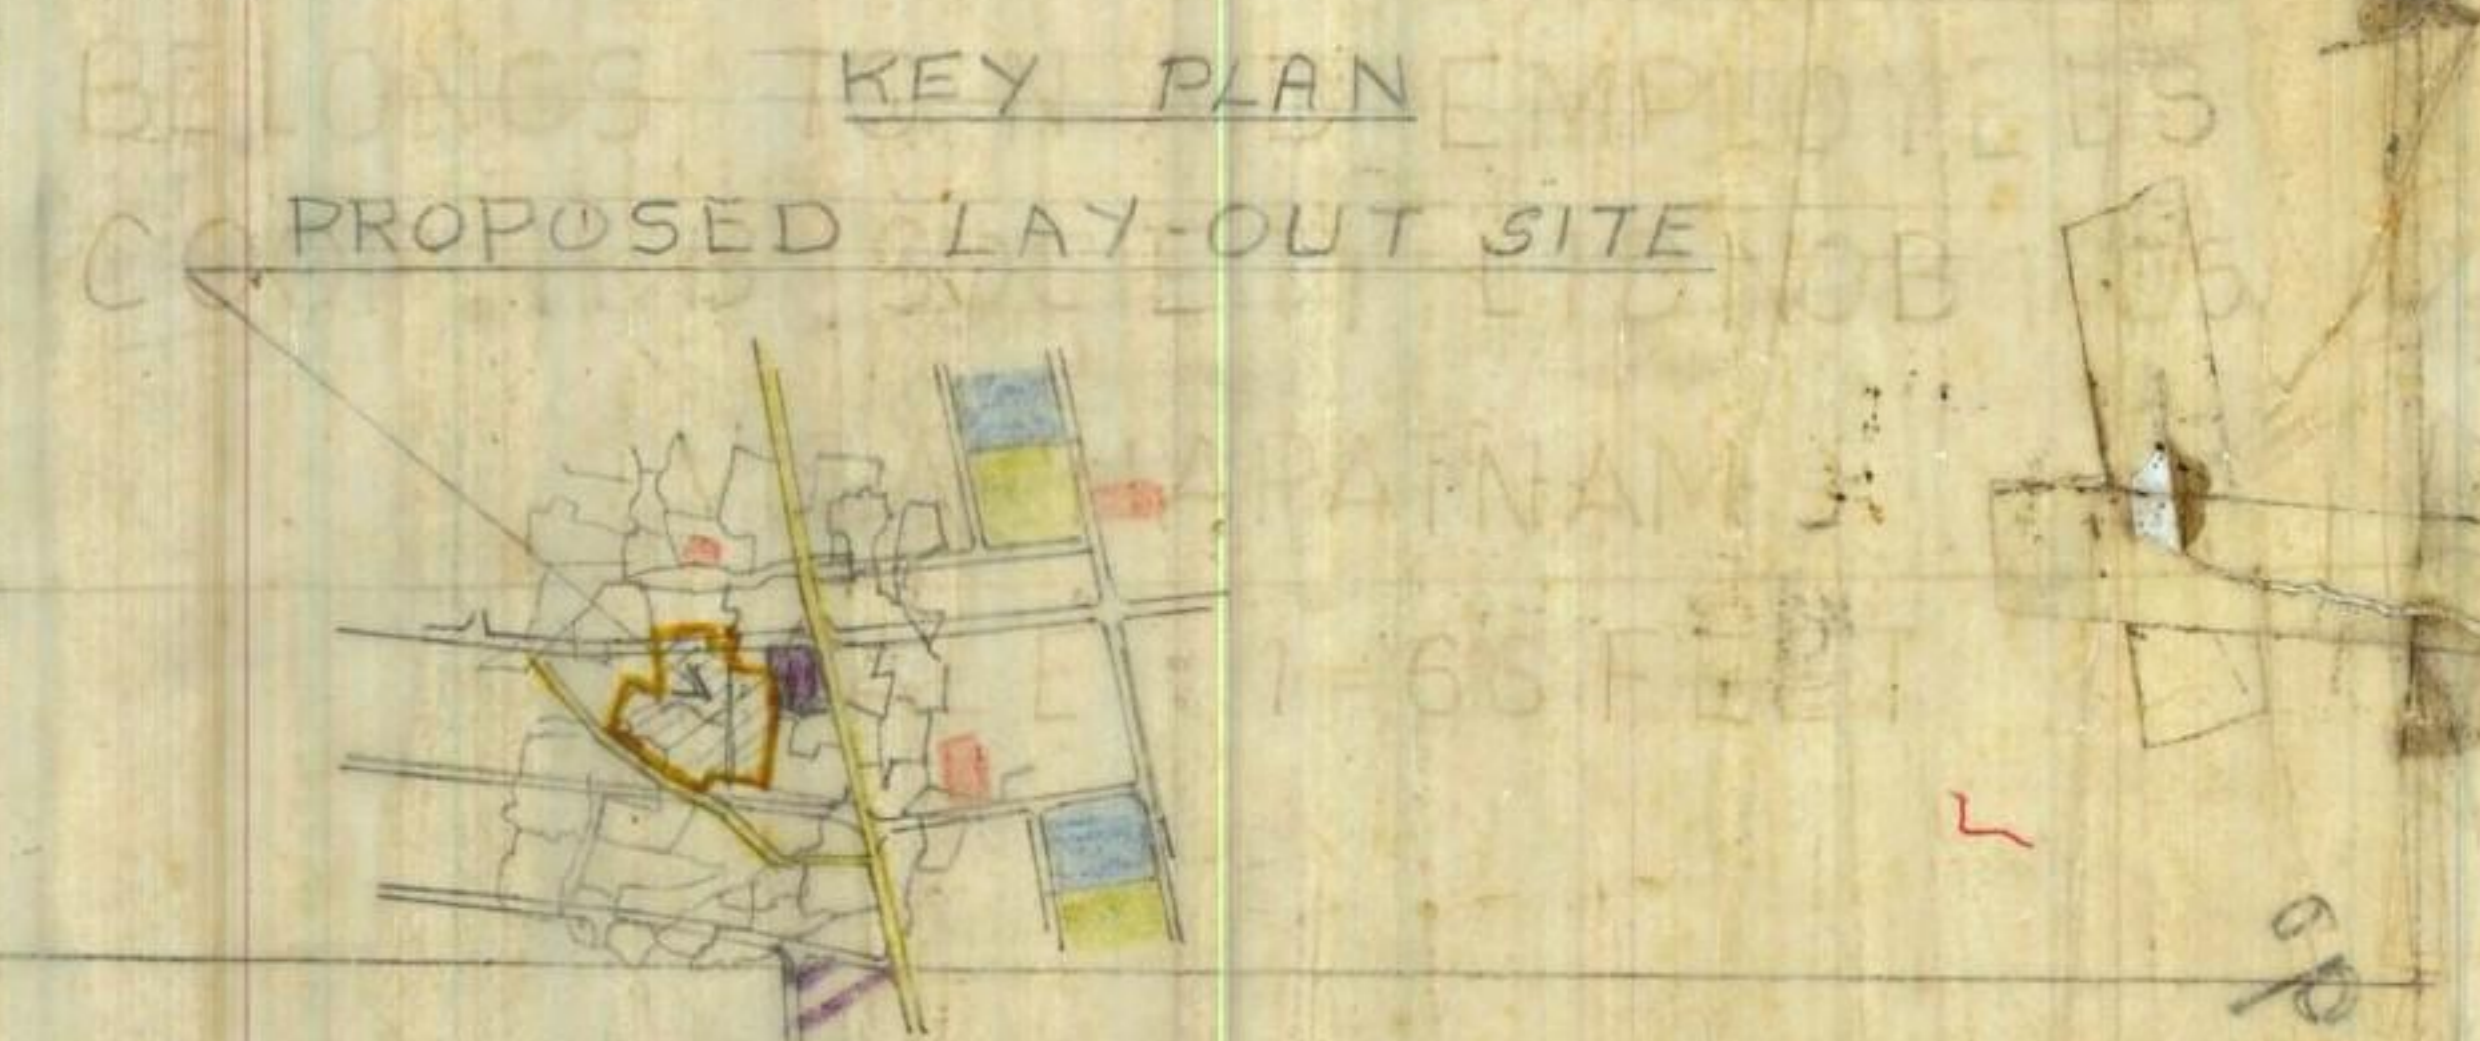

NOTE :-
 MORTGAGED PLOTS 1 TO 10; 58 TO 64 & 72 TO 75
 (TWENTY-ONE PLOTS) TOWARDS THE
 CONSTRUCTION OF MASONRY DRIANS.

VICE- CHAIRMAN HAS APPROVED THE
 AUTHANTICATION OF LAY-OUT
 IN N.F. PAGE NO. 30. DATED 17.7.90.
 FILE RC NO. 684/89 G4

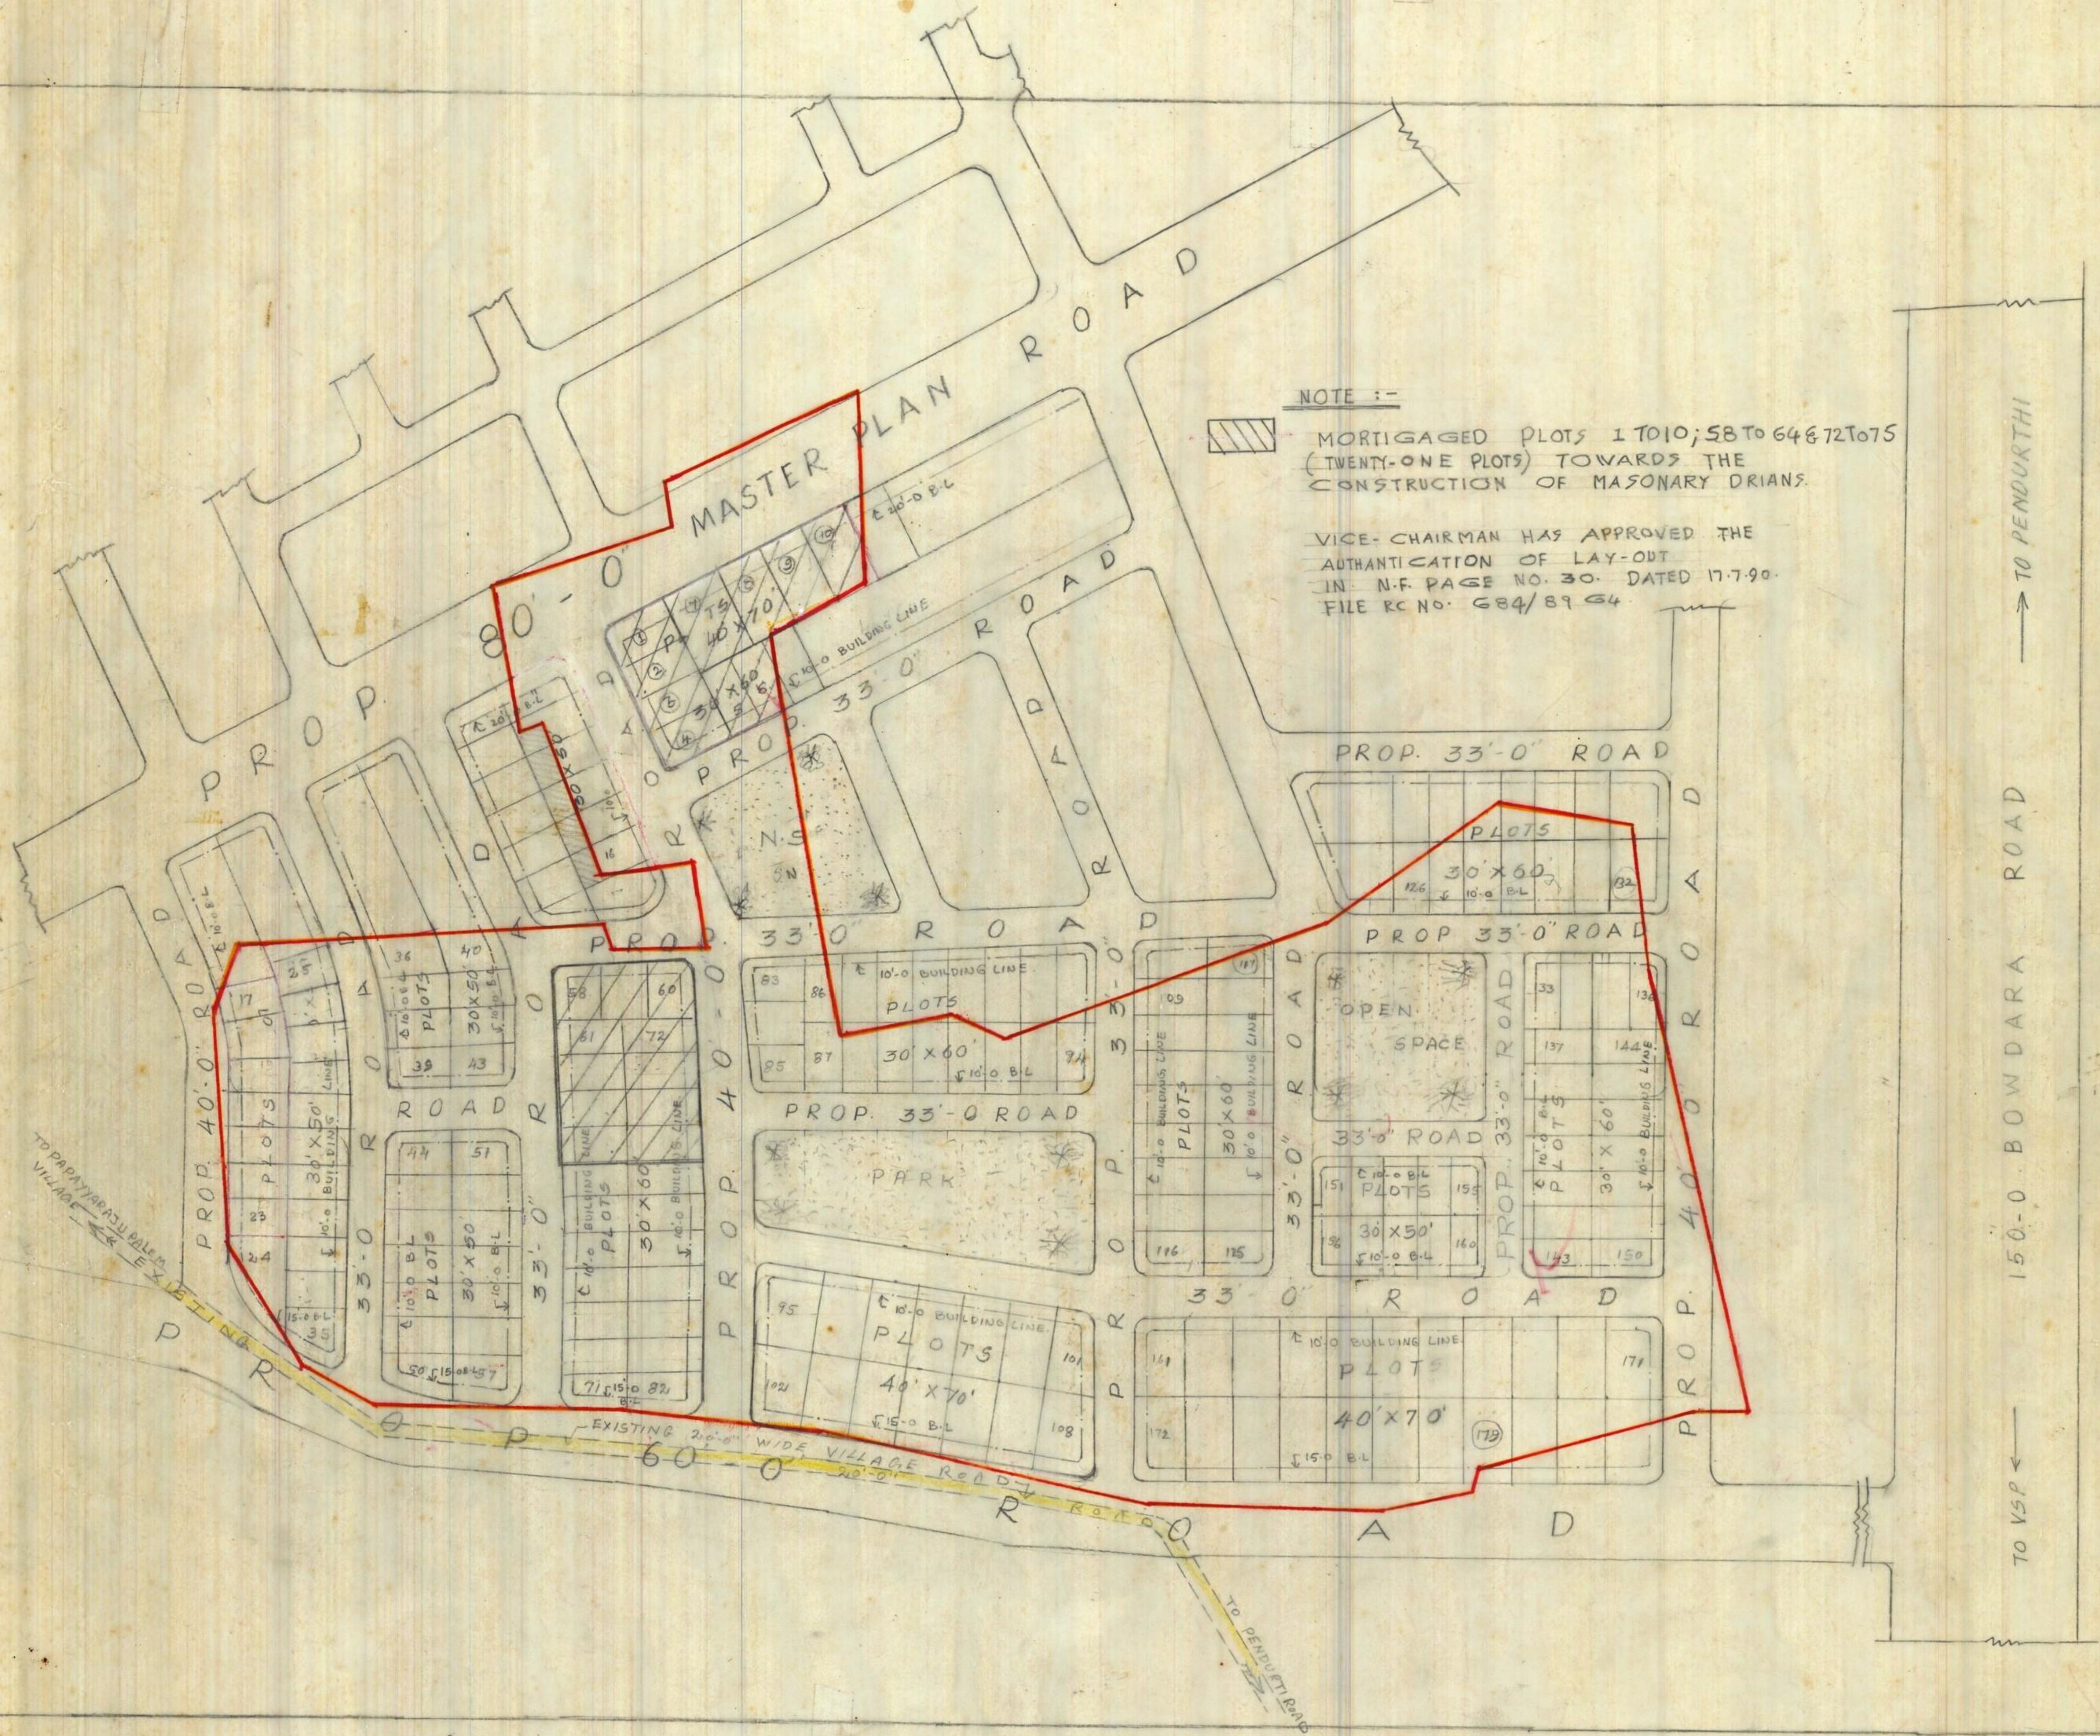

LANDUSE ANALYSIS

S NO	DESCRIPTION	ACRES ACS. CTS	PERCENTAGE
1	PLOTTED AREA	8.47	59.94
2	PARK & OPEN	1.42	10.04
3	ROAD AREA	4.24	30.02
TOTAL EXTENT		14.13	100.00

SIZE OF PLOTS

SIZE	NOS
30' X 50'	57 NOS
30' X 60'	83 NOS
40' X 70'	39 NOS
TOTAL	179 NOS

SCALE 1" = 66'-0"
 L.P. NO. 67/90
 FILE RC NO. 684/89 G3

CH. P. S. RAO
 A.D.M.
 CHIEF TOWN PLANNER &
 PROJECT DIRECTOR VC

JUNIOR PLANNING OFFICER

ASST. TOWN PLANNER

VICE CHAIRMAN

VISAKHAPATNAM URBAN
 DEVELOPMENT AUTHORITY

APR 11 1990