


V.U.D.A APPROVED LAY OUT
VIDE L.P.No. 28/2009

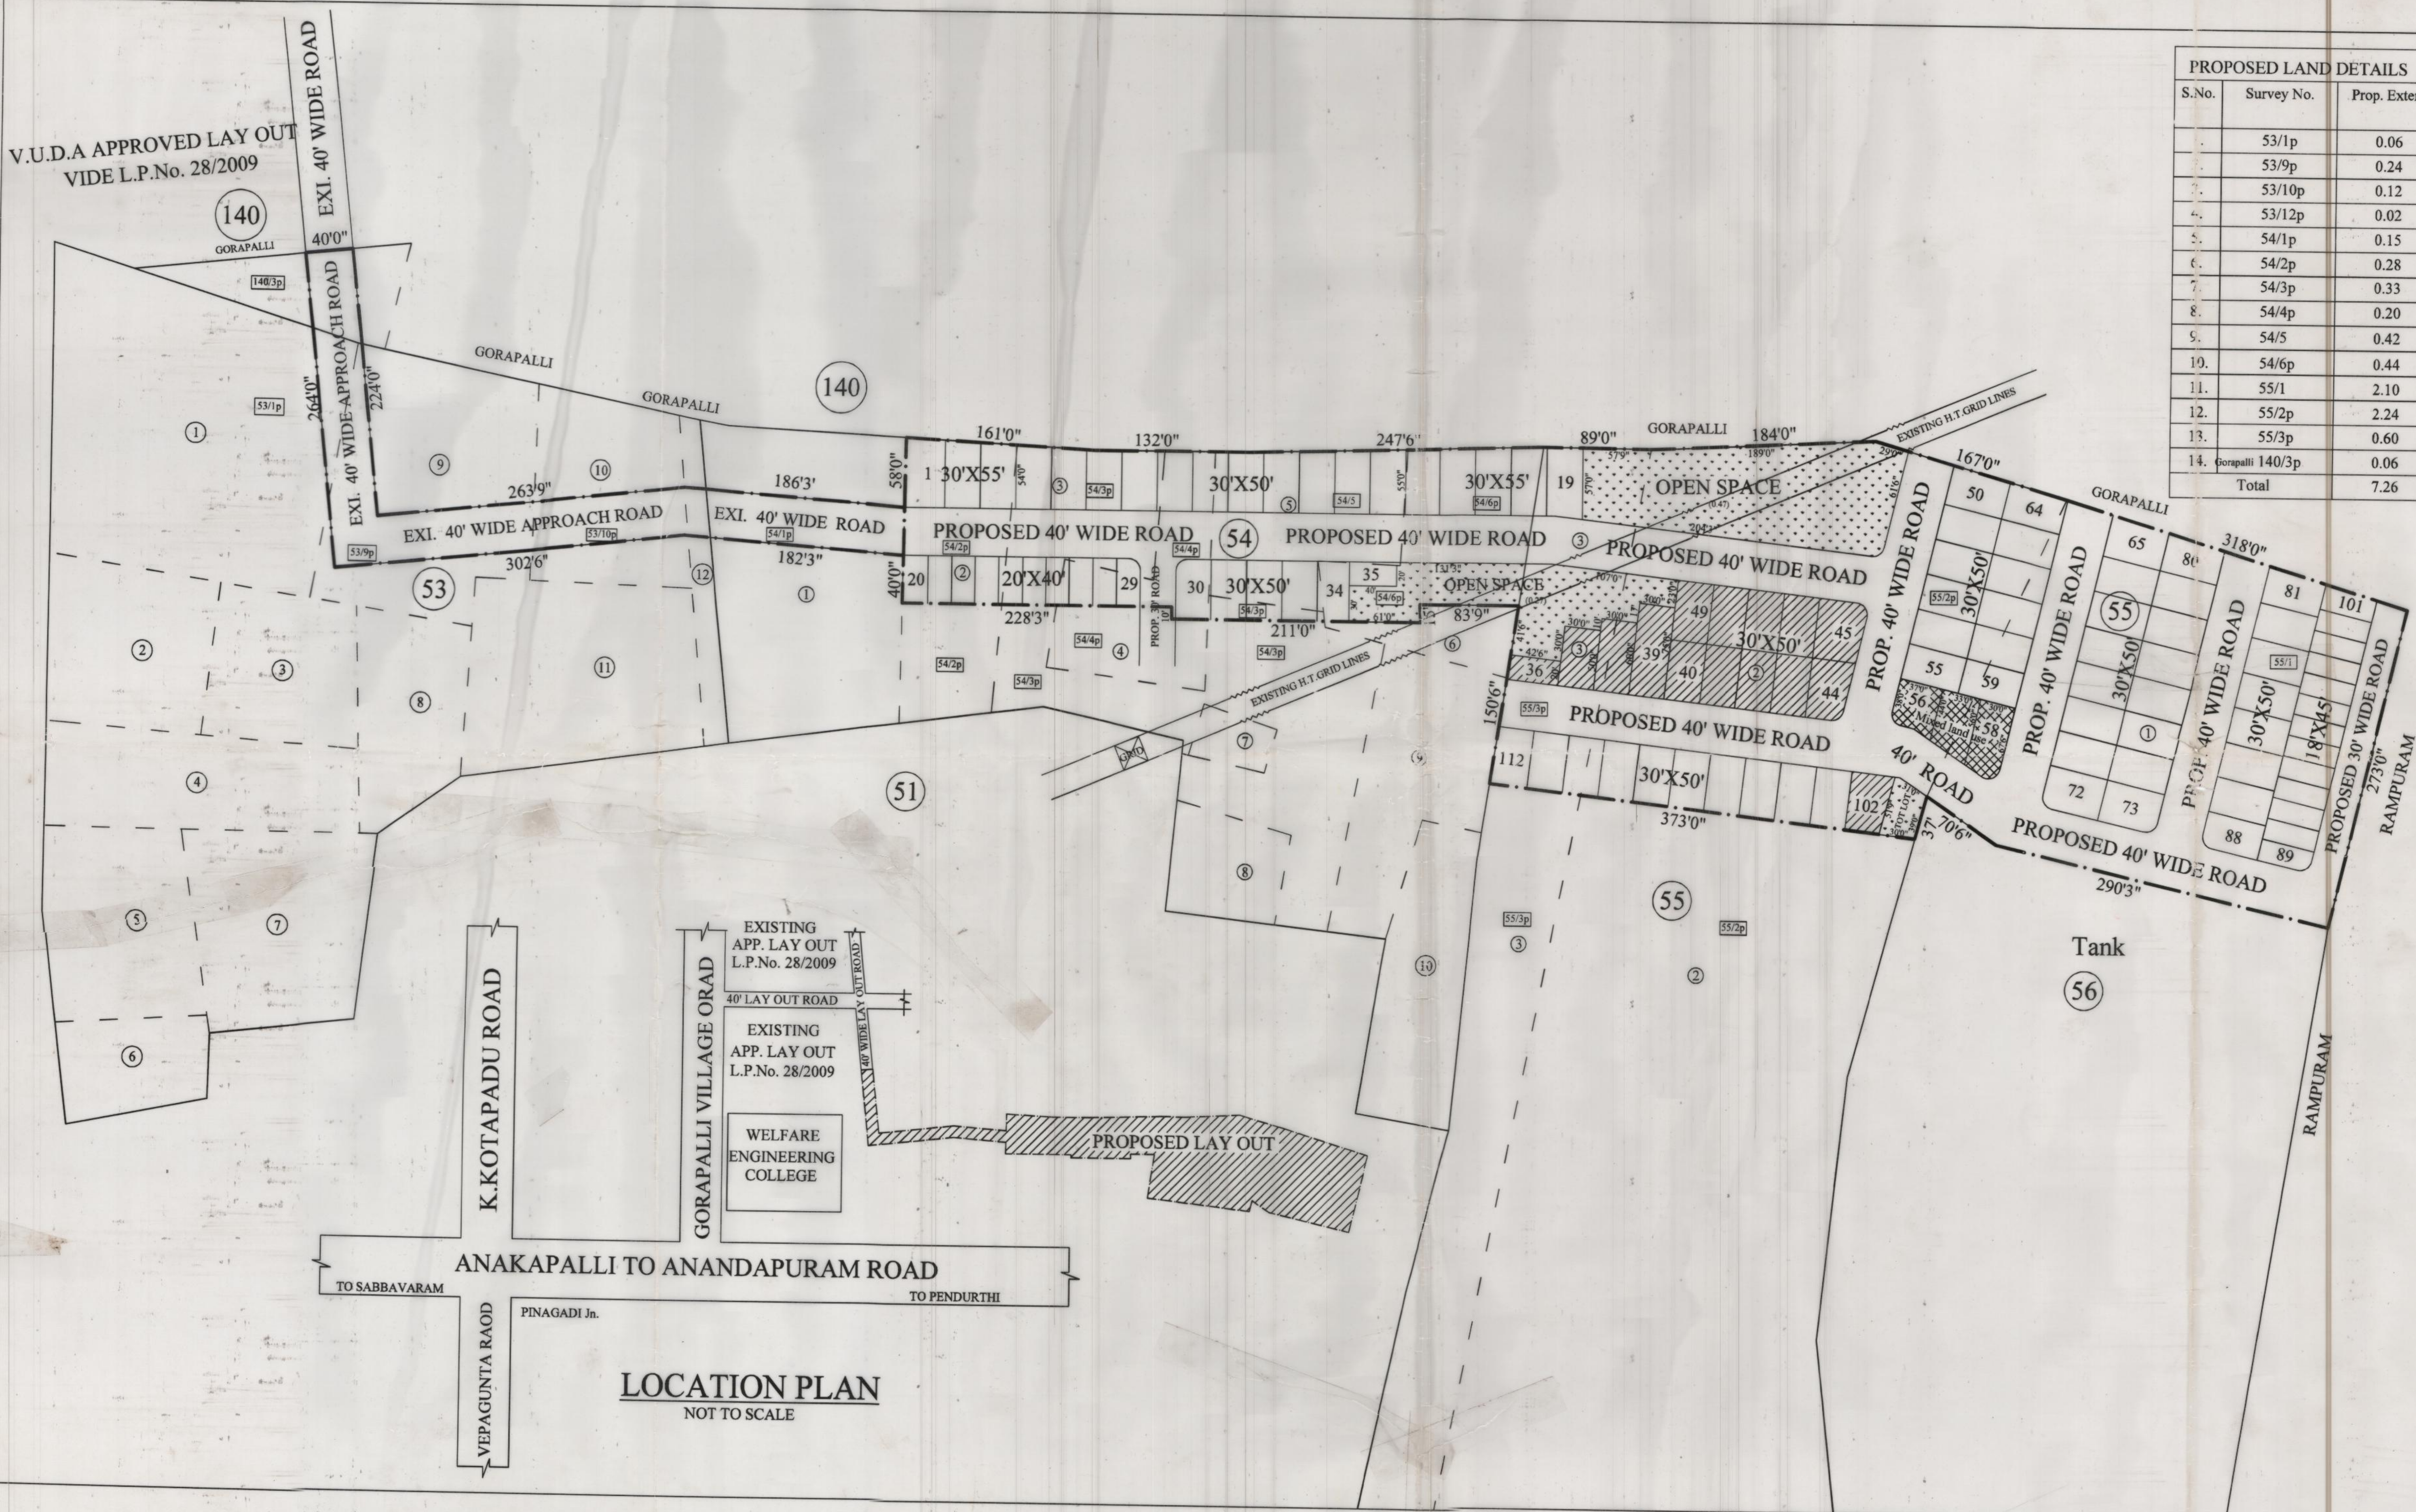

LOCATION PLAN
NOT TO SCALE

PROPOSED LAND DETAILS		
S.No.	Survey No.	Prop. Extent
	53/1p	0.06
	53/9p	0.24
	53/10p	0.12
	53/12p	0.02
	54/1p	0.15
	54/2p	0.28
	54/3p	0.33
	54/4p	0.20
	54/5	0.42
	54/6p	0.44
	55/1	2.10
	55/2p	2.24
	55/3p	0.60
	Gorapalli 140/3p	0.06
	Total	7.26

PLAN SHOWING THE PROPOSED LAY OUT IN S. Nos. 53/1p,9p,10p, 12p, 54/1p,2p,3p,4p,5,6p & 55/1,2p,3p OF PINAGADI VILLAGE AND SURVEY No. 140/3p OF GORAPALLI VILLAGE, PENDURTHI MANDAL VISAKHAPATNAM DISTRICT

Belongs to:
1. M/s KARUNA ESTATES & DEVELOPERS
Rep. By : Sri. Annamreddy Satyanarayana Managing Partner
S/o Sri. Late Ammathalli
2. Sri. Annamreddy Satyanarayana S/o Late Ammathalli
Visakhapatnam.

LAND USE ANALYSIS			
S.No.	DESCRIPTION	EXTENT IN ACRES	PERCENTAGE
1.	PLOTTED AREA (Including Mixed Land use of 3% = Ac 0.11 Cts)	3.56	49.03 %
2.	ROADS AREA	2.93	40.36 %
3.	OPEN AREA	0.77	10.61 %
	TOTAL AREA	7.26	100.00%

PLOTTING DETAILS			
S.No.	SIZE OF PLOT	AREA OF PLOT	No. OF PLOTS
1.	30' 0" X 75' 0"	250.00 SqYds	01
2.	30' 0" X 60' 0"	200.00 SqYds	02
3.	30' 0" X 55' 0"	183.33 SqYds	08
4.	30' 0" X 50' 0"	166.66 SqYds	76
5.	18' 0" X 45' 0"	90.00 SqYds	13
6.	20' 0" X 40' 0"	88.88 SqYds	12
	TOTAL PLOTS		112

SCALE : 1" = 66' 0"
NORTH
LAY OUT BOUNDARY
PLOTS MORTGAGED TO VUDA
File R.C.No.:- 1068/2015/L3
PLOT Nos.: 36 to 49 and 102
No. of Plots:- 15 Plots
EXTENT:- Ac 0.54 Cts
L.P.No.:- 68/2017

Signatures of Owners and Surveyor.
SIGN. OF OWNERS
SIGN. OF L. SURVEYOR

Signatures of S/D'MAN and Chief Urban Planner.
S/D'MAN
CHIEF URBAN PLANNER

Signatures of Planning Officer and Vice Chairman.
PLANNING OFFICER
VICE CHAIRMAN

VISAKHAPATNAM URBAN DEVELOPMENT AUTHORITY