

**PLAN SHOWING THE PROPOSED  
LAY OUT IN S. No. 47/p OF  
BHO GAPURAM WEST VILLAGE  
BHO GAPURAM MANDAL  
VIZIANAGARAM DISTRICT**

Belongs to:-

- M/s SAI SIRI TOWN SHIPS & ESTATES  
Rep By:- Sri. Sagi Appala Narasimha Raju Managing Partner
- Sri. T. VENKATA RAMANA
- Smt. T. SUNITHA
- Sri. L. SHANTARAO GUPTA
- Sri. K. SATYA RAO
- Sri. K. GOVINDA RAO
- Smt. K. NEERAJA

**AREA STATEMENT**

S.No.	NAME OF VILLAGE	SURVEY No.	EXTENT IN ACRES		
			Adangal	Document	Proposed
1.	Bhogapuram West	47/2	6.04	6.04	6.04
TOTAL EXTENT			6.04	6.04	6.04

**LAND USE ANALYSIS**

S.No.	DESCRIPTION	EXTENT IN ACRES	PERCENTAGE
1.	PLOTTED AREA (Including 3% Mixed Land use area = Ac 0.11 Cts)	3.620	59.93 %
2.	ROADS AREA	1.815	30.05 %
3.	OPEN SPACE AREA	0.605	10.02 %
TOTAL AREA		6.040	100.00 %

**PLOTTING DETAILS**

S.No.	SIZE OF PLOT	AREA OF PLOT	No. OF PLOTS
1.	60' 0" X 60' 0"	400.00 SqYds	09
2.	30' 0" X 75' 0"	250.00 SqYds	03
3.	40' 0" X 50' 0"	222.22 SqYds	05
4.	30' 0" X 60' 0"	200.00 SqYds	44
5.	30' 0" X 50' 0"	166.66 SqYds	12
6.	18' 0" X 45' 0"	90.00 SqYds	17
TOTAL PLOTS			90

SCALE : 1" = 66' 0" NORTH

LAY OUT BOUNDARY

PLOTS MORTGAGED TO VUDA File R.C.No.:10069/2016/L8



PLOT Nos- 35 to 39 & 48 to 54 = 12 Plots L.P.No.:- 70/2017  
EXTENT:- Ac 0.545 Cts/ 2637.80 SqYds

1. <i>S. S. S.</i>	 <b>K.V.H. SUNDARA RAO</b> Licensed Civil Engineer Regd. No. 210/2016-19 Urban Development Authority VISAKHAPATNAM Call: 9440146933, 2569936(RJ)
2. T. Venkata Ramana	
3. T. Sunitha	
4. L. Shantarao Gupta	
5. K. Satyarao	
6. K. Govindarao	
7. K. Neeraja	
SIGN. OF OWNER	SIGN. OF L. SURVEYOR

 16/5/17 A.D.M.	 29/5/17 CHIEF URBAN PLANNER
 16/5/17 Jr. PLANNING OFFICER	

 17/05/17 PLANNING OFFICER	 22/05/17 VICE CHAIRMAN
----------------------------------	-------------------------------

**VISAKHAPATNAM URBAN DEVELOPMENT AUTHORITY**

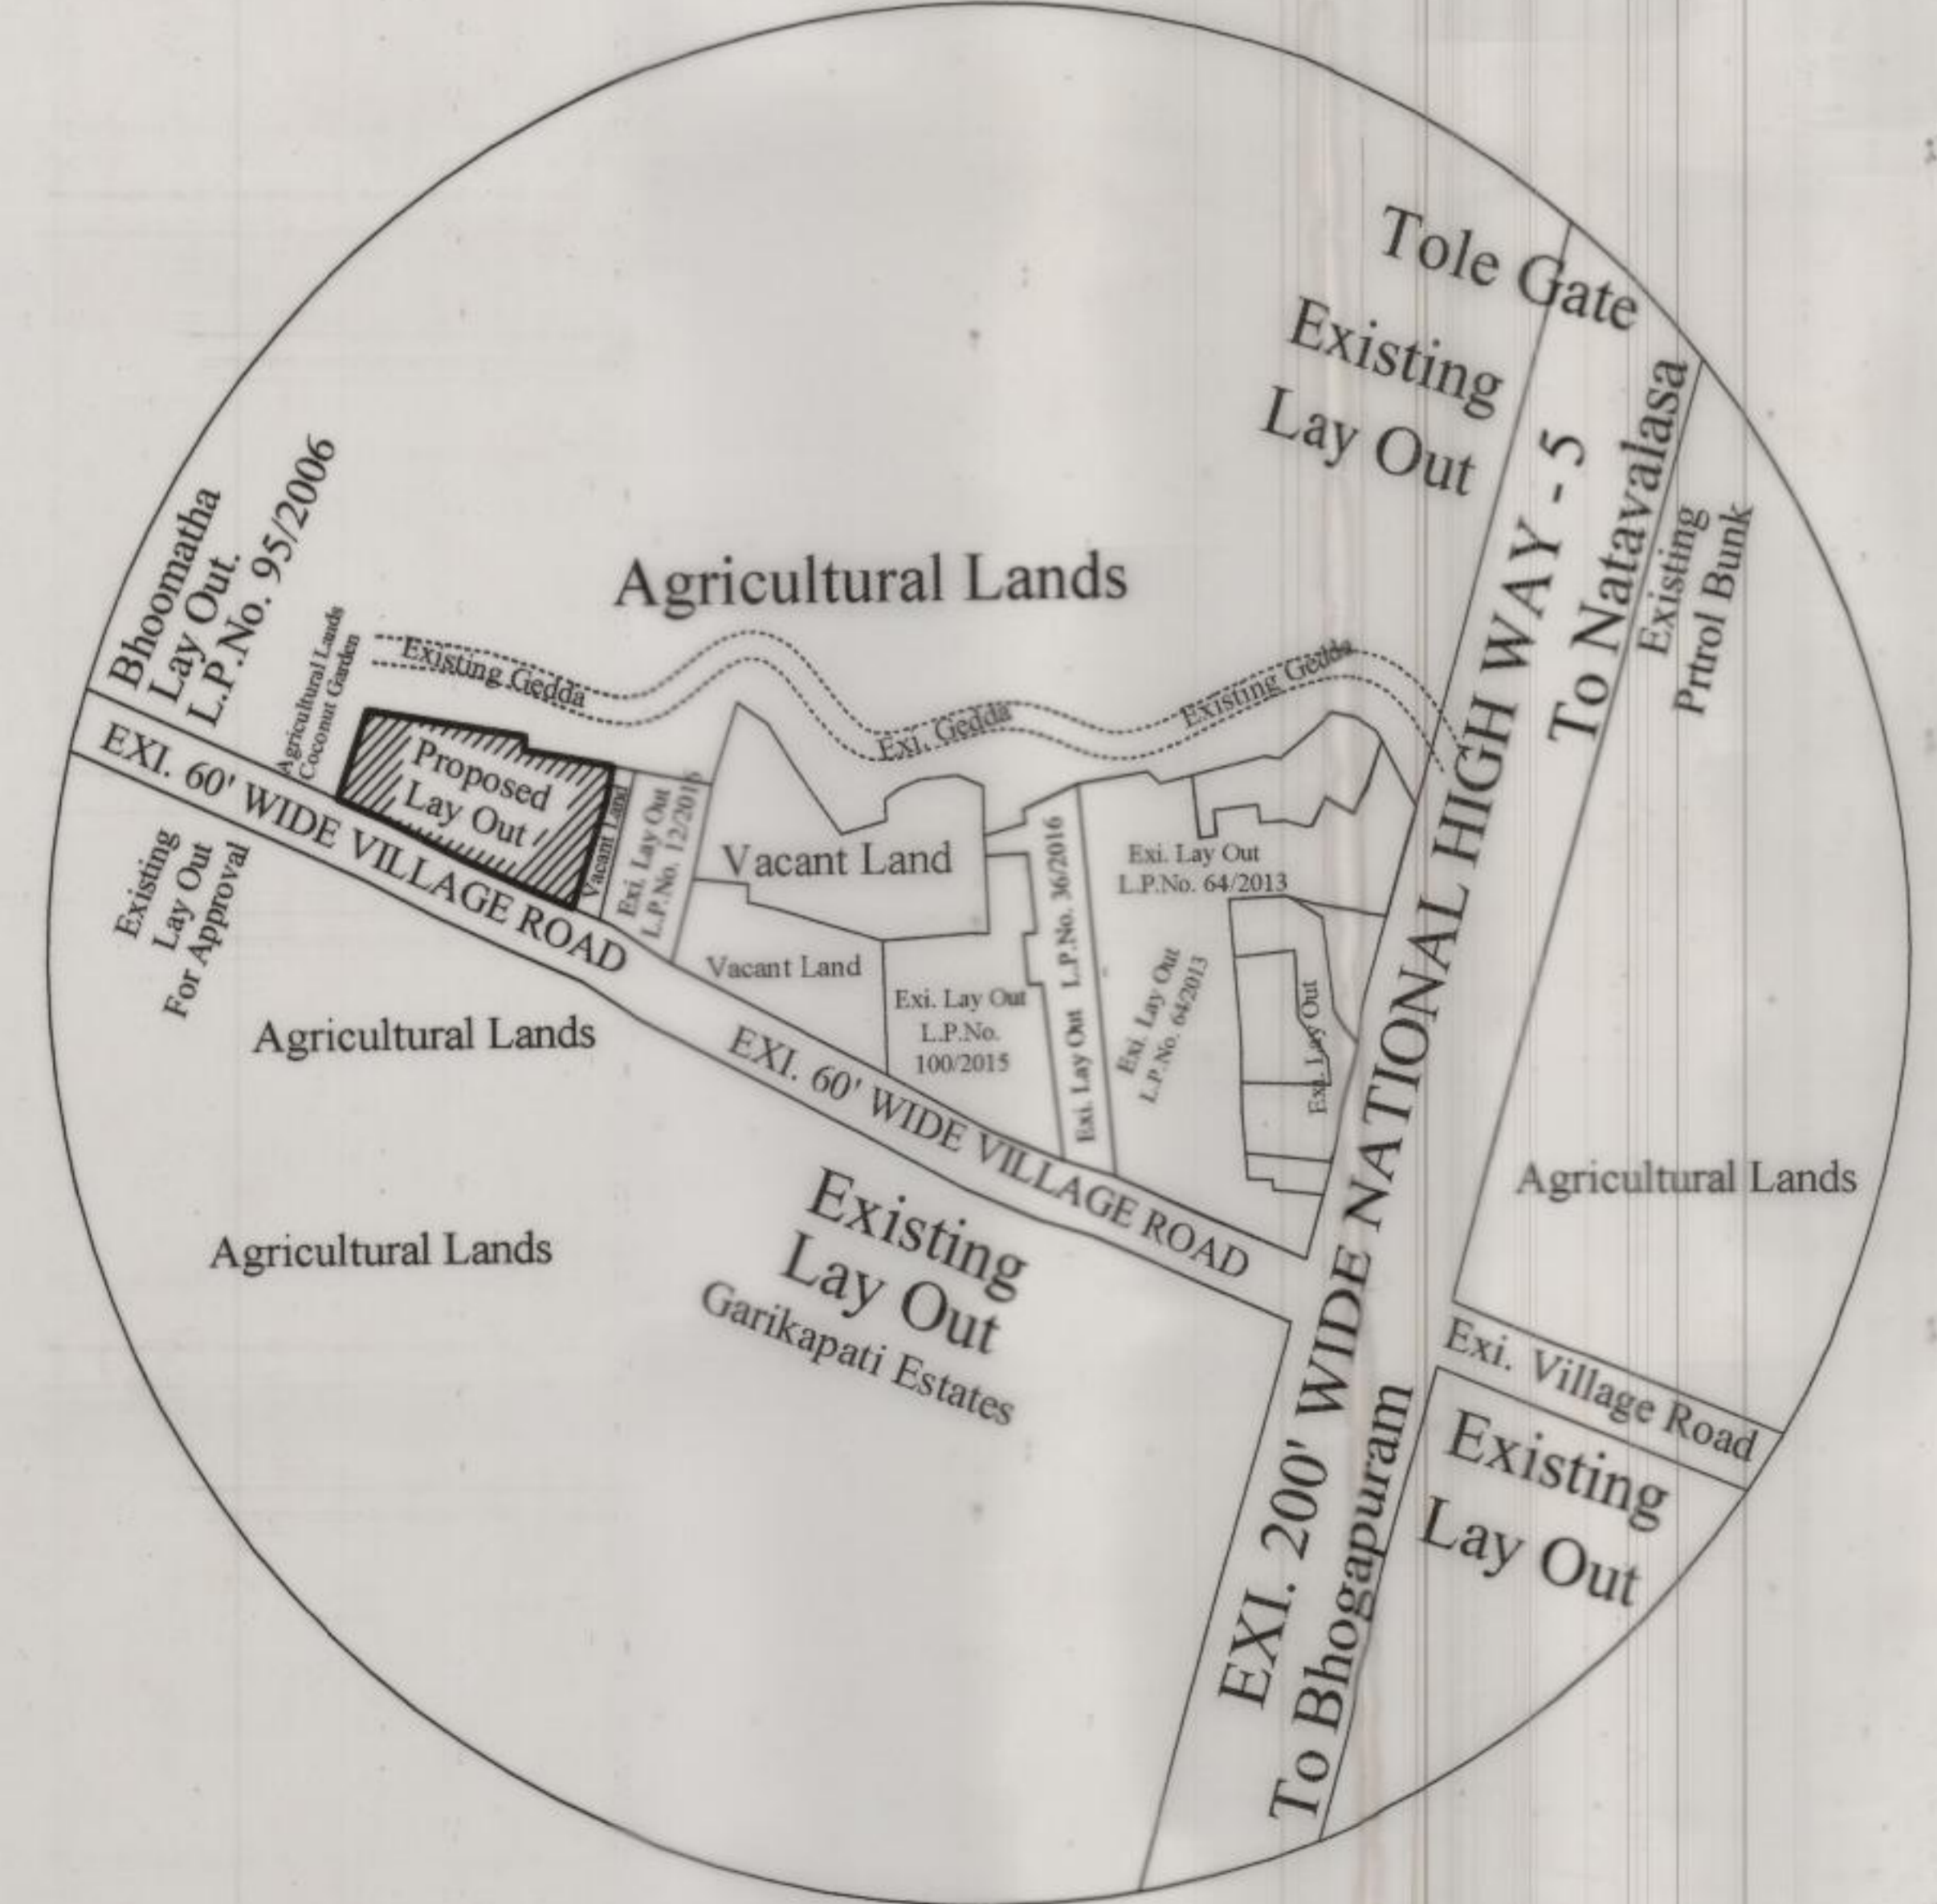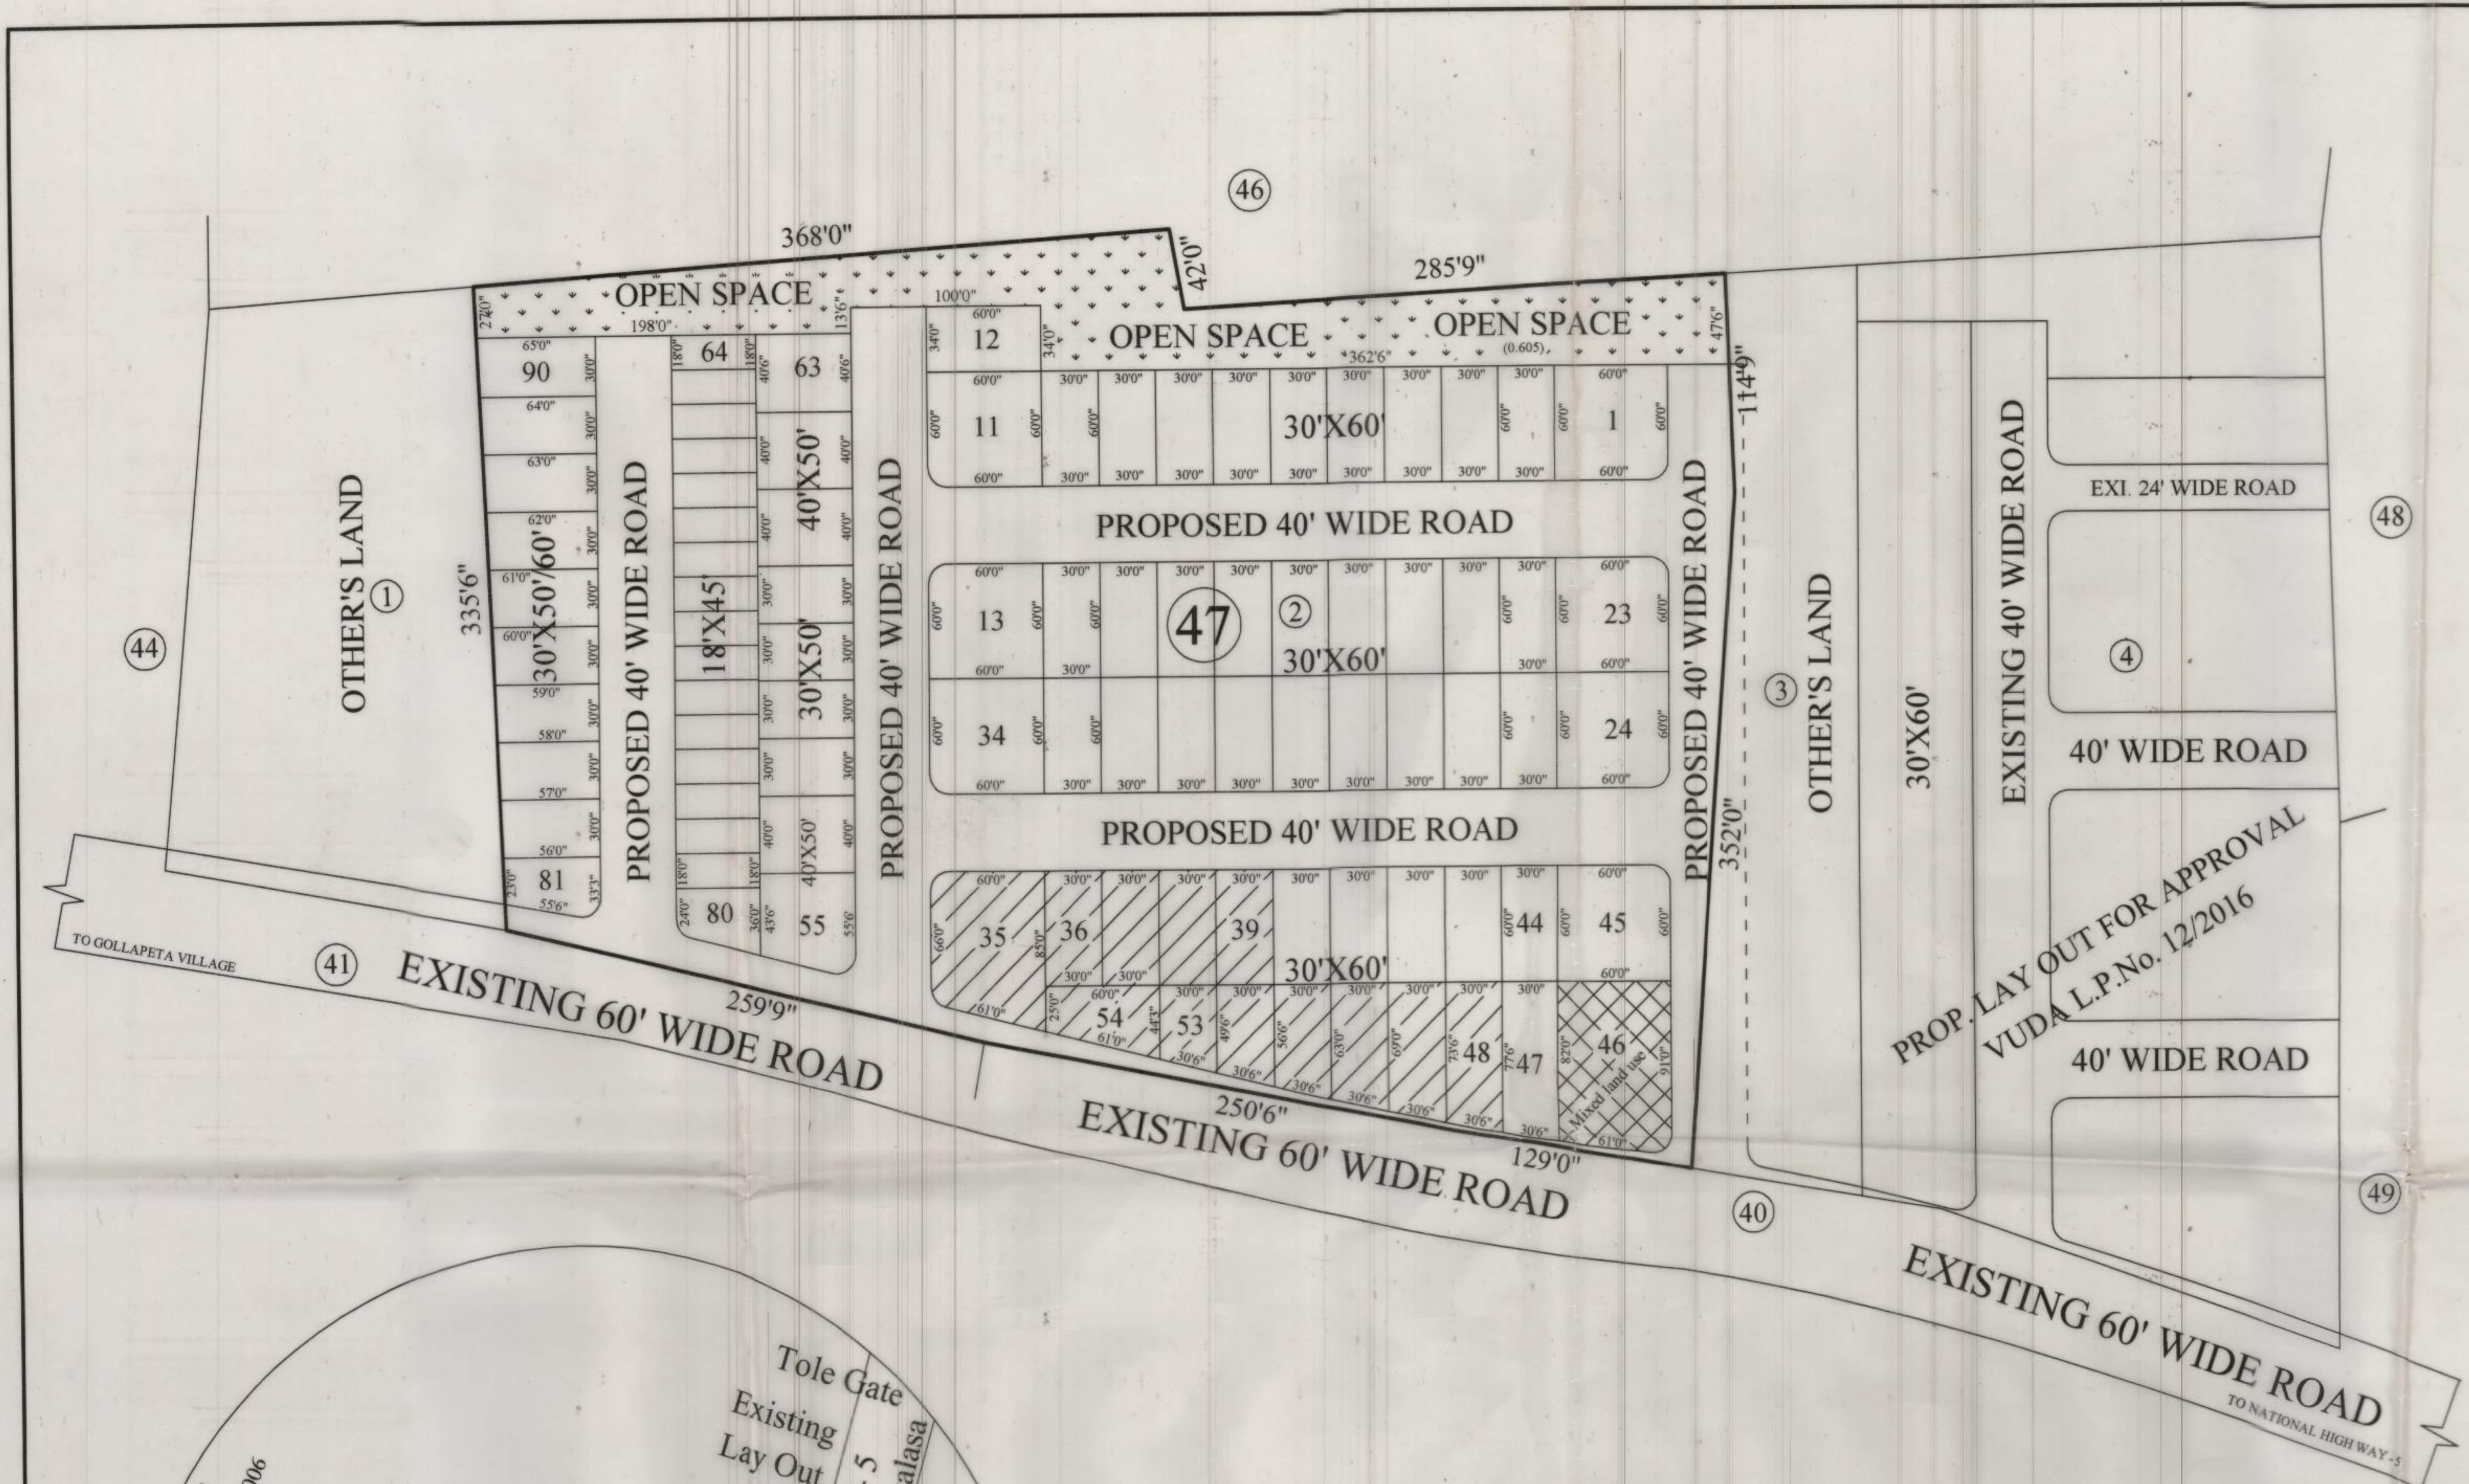

**LOCATION PLAN**  
NOT TO SCALE