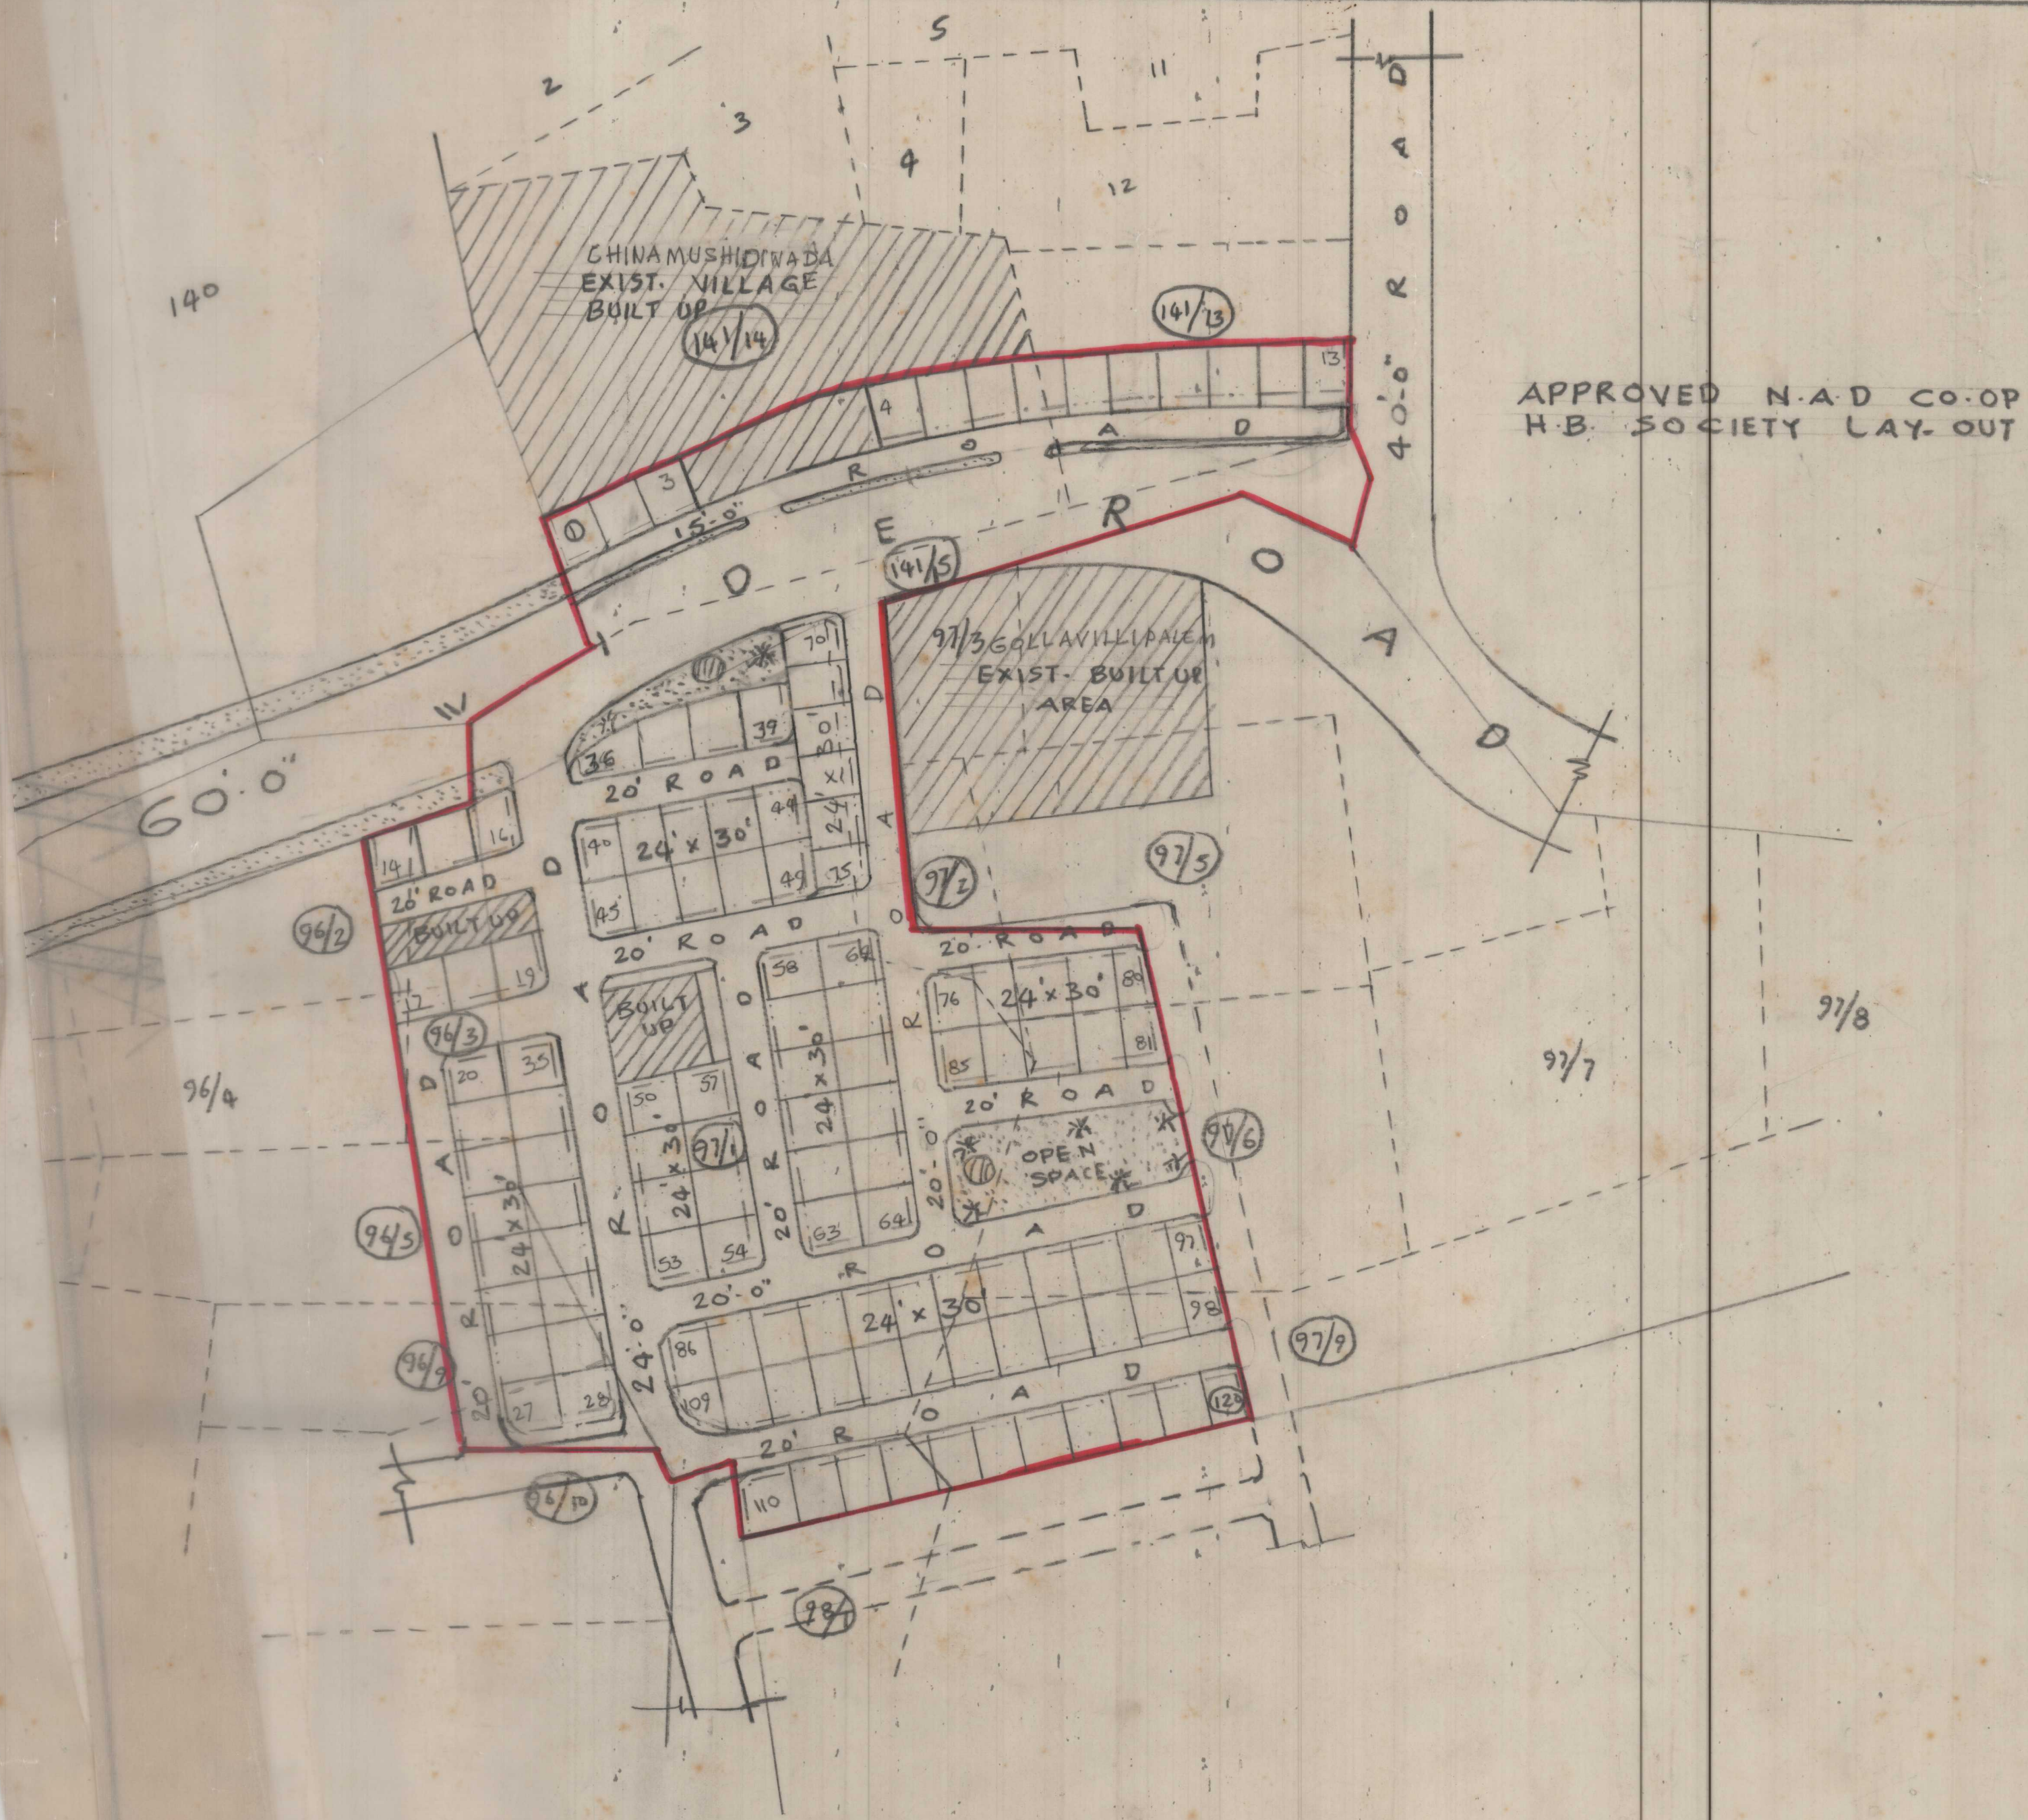


GATEWAY



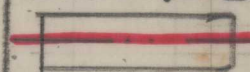
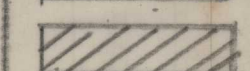
APPROVED N.A.D CO-OP  
H.B. SOCIETY LAY-OUT

REVISED E.W.S. LAY-OUT IN S.NOS.  
96/2P, 3, 5P, 9P, 10P ; 97/1, 2P, 5P, 6P, 9P  
98/1 OF LAKSHMIPURAM VILLAGE  
AND S.NO. 141/13P, 14P, 15 OF  
CHINAMUSHIDIVADA VILLAGE -  
PENDURTHI MANDAL -  
VISAKHAPATNAM

TOTAL EXTENT OF LAY-OUT - 4.22 ACS

LAND USE ANALYSIS :-

SNO	DESCRIPTION	ACS	PERCENTAGE
1	PLOTTED AREA	1.98	46.92%
2	EXIST. BUILT UP	0.16	3.79%
3	ROADS AREA (INCLUDING 60' ROAD)	1.88	44.55%
4	OPEN SPACE AREA	0.20	4.74%
TOTAL ACS		4.22	100.00%

NO. OF PLOTS - 120 NOS.  
PLOT SIZE - 24'-0" x 30'-0"  
 LAY-OUT BOUNDARY  
 EXISTING BUILT UP AREA

NOTE :- 5'-0" BUILDING LINE ALLROADS



SCALE :-  
1 INCH : 66 FEET  
FILE RC.NO. 777/9063  
L.P. NO. 74/90  
(THIS REVISED L.P. NO. 70/90)

*P.opal*  
21/8/90  
ARCH. D'MAN

*B.V. Jayalaxmi*  
21/8/90  
JUNIOR PLANNING OFFICER

*M. Mohan*  
22/8/90  
ASST. PLANNING OFFICER

*K. Chinnappa*  
CHIEF PLANNING OFFICER

*G. Srinivas*  
24/8/90  
VICE-CHAIRMAN

VISAKHAPATNAM URBAN  
DEVELOPMENT AUTHORITY.