

PROPOSED E. W. S. LAY-OUT
 FOR HOUSING SCHEME FOR RA-
 NI AKRISHNA NAGAR GEEDA
 (CHAKALPETA) INS. NO-40 PART
 DIVISION-30 OF AKKAYYAPALEM


TOTAL EXTENT 0.805 ACS

LAND USE ANALYSIS

S.NO	PARTICULARS	ACS	%
1	PLOTS AREA	0.456	57
2	ROADS AREA	0.228	28
3	OPEN SPACE	0.121	15
TOTAL		0.805	100


REFERENCE

PLOTS	24 X 8	146 NOS
POPULATION		230 NOS
DENSITY		57/4
PROPOSED ROADS		
EXISTING ROADS		
LAY-OUT BOUNDARY		

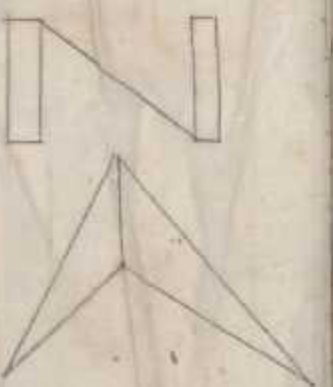

SCALE 1:330

I. P. NO. 2792/88 F2
 FILE NO. 79/88

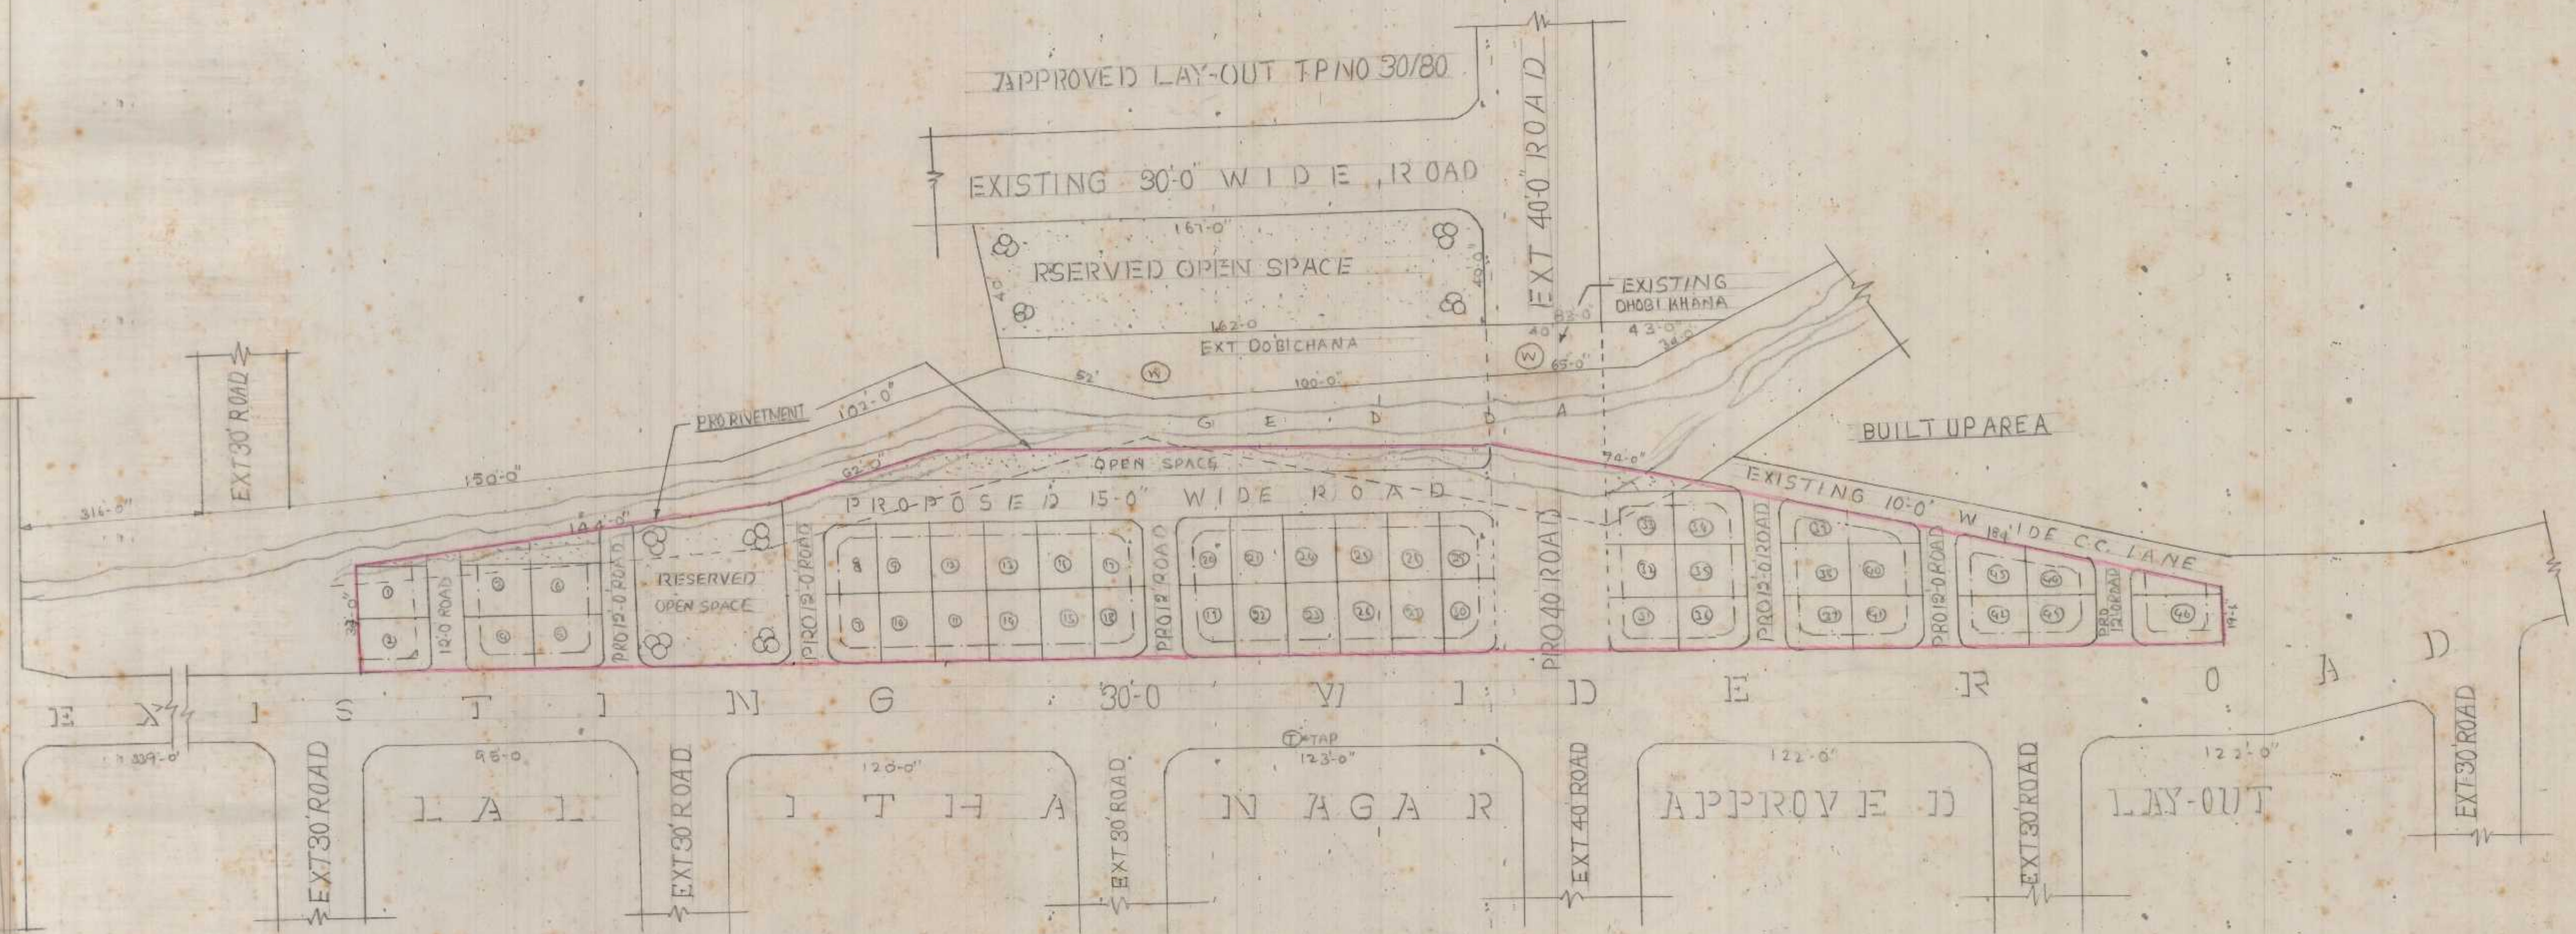

Signature
 J.P.S. 2/11/88
Signature
 A.T.P. 2/11/88

Moin-03-30me 52
 2/11/88
 J.P.S. VICE CHAIRMAN

VISAKHAPATNAM URBAN
 DEVELOPMENT AUTHORITY