


TAGARAPUVALASA ← 100'-0" WIDE TAGARAPUVALASA - BHEEMILI ROAD → BHEEMILI

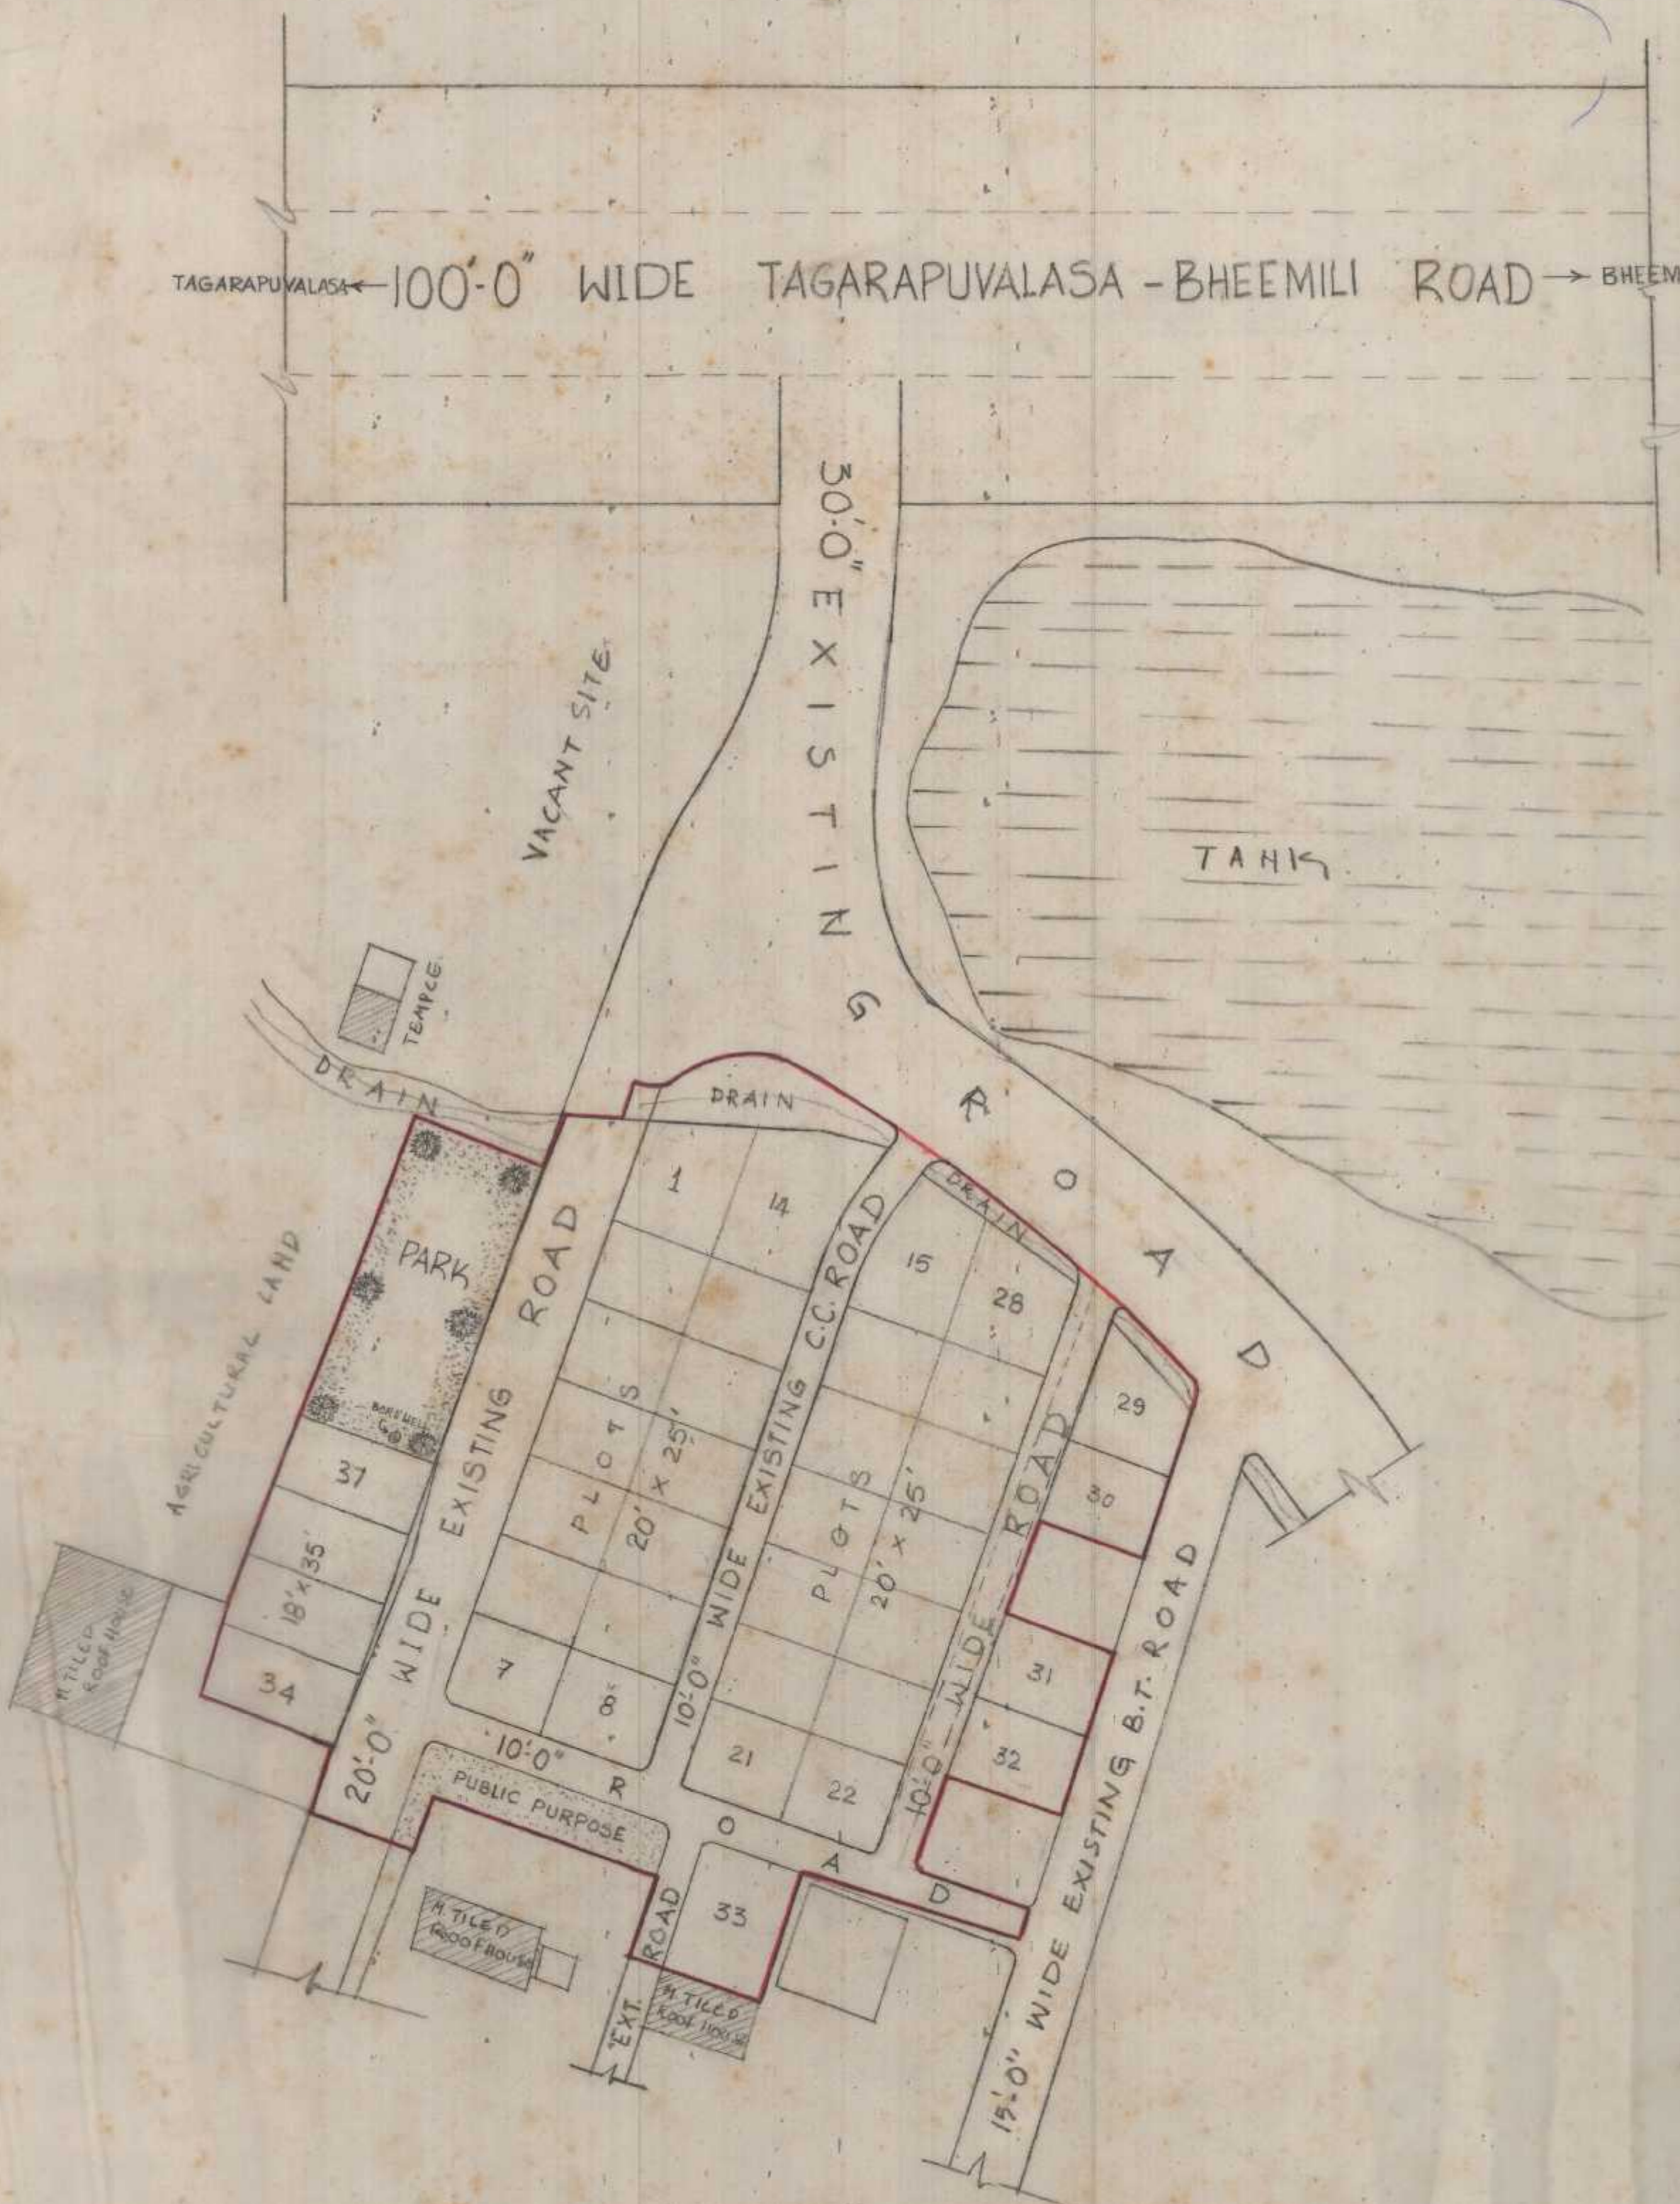


PROPOSED EWS LAY-OUT  
IN SNO. 64 OF CHITTIVALASA  
OF BHEEMUNIPATNAM,  
MUNICIPALITY. (CHILLAPETA)

LAND USE ANALYSIS

SLNO	DESCRIPTION	EXTENT	PERCENTAGE
1	PLOTTED AREA	0.47	62.67
2	ROADS AREA	0.20	26.67
3	OPEN SPACE AREA	0.08	10.66
TOTAL		0.75	100.00

— LAY OUT BOUNDARY.

SIZE OF PLOTS	NO. OF PLOTS
25'-0" X 20'-0"	33
18'-0" X 35'-0"	04
TOTAL	37

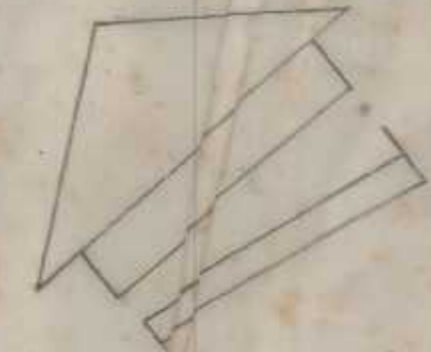

*W. S. Reddy*  
2/2/88  
SURVEYOR

SCALE: 1"=33'  
FILE NO. 2903/87H  
LP NO. 8/88

*V. Manoj*  
2/2/88  
JUNIOR PLANNING OFFICER

*[Signature]*  
ASSOCIATE PLANNER

*[Signature]*  
2/2/88  
ASST TOWN PLANNER

*[Signature]*  
VICE CHAIRMAN

VISAKHAPATNAM URBAN  
DEVELOPMENT AUTHORITY