

KEY PLAN  
SCALE 1"=660'0"

LAY OUT PLAN FOR SNO 11.12/p.38, 39/p  
OF PEDAGANTYADA ( PHASE III )  
VISAKHAPATNAM ( GROUND POSITION )

Housing Scheme — [Sector III of Pedagantyada]

LAND USE ANALYSIS

sno	description	extent ac	%
1	PLOTTED AREA	13.66	59.96
2	ROADS AREA	6.74	29.59
3	PARK PLAYGROUND SCHOOL & OPEN	2.38	10.45
TOTAL		22.78	100.00

Sno	SIZE	No of plots	sq yds
1	H.I.G 50'0" X 80'0"	25	444.44
2	M.I.G 40'0" X 60'0"	126	26667
3	L.I.G 30'0" X 50'0"	88	166.67
TOTAL NO OF PLOTS		239	

— — — — — LAY OUT BOUNDARY

Note: Traced by the design section as per the given ground position drawing by LU-section.


scale 1"=66'0"  
 surveyed by File Rc 1542/89 G<sub>2</sub>  
 drawn by L.P. No 85/89



*Aravali* 24/1/90  
junior planning officer  
*S. Srinivas* 24/1/90  
Chief planning officer

*S. Prasad* 24/1/90  
Asst planning officer  
*binoykumar* 13/1/90  
Vice-chairman

VISAKHAPATNAM URBAN  
DEVELOPMENT AUTHORITY

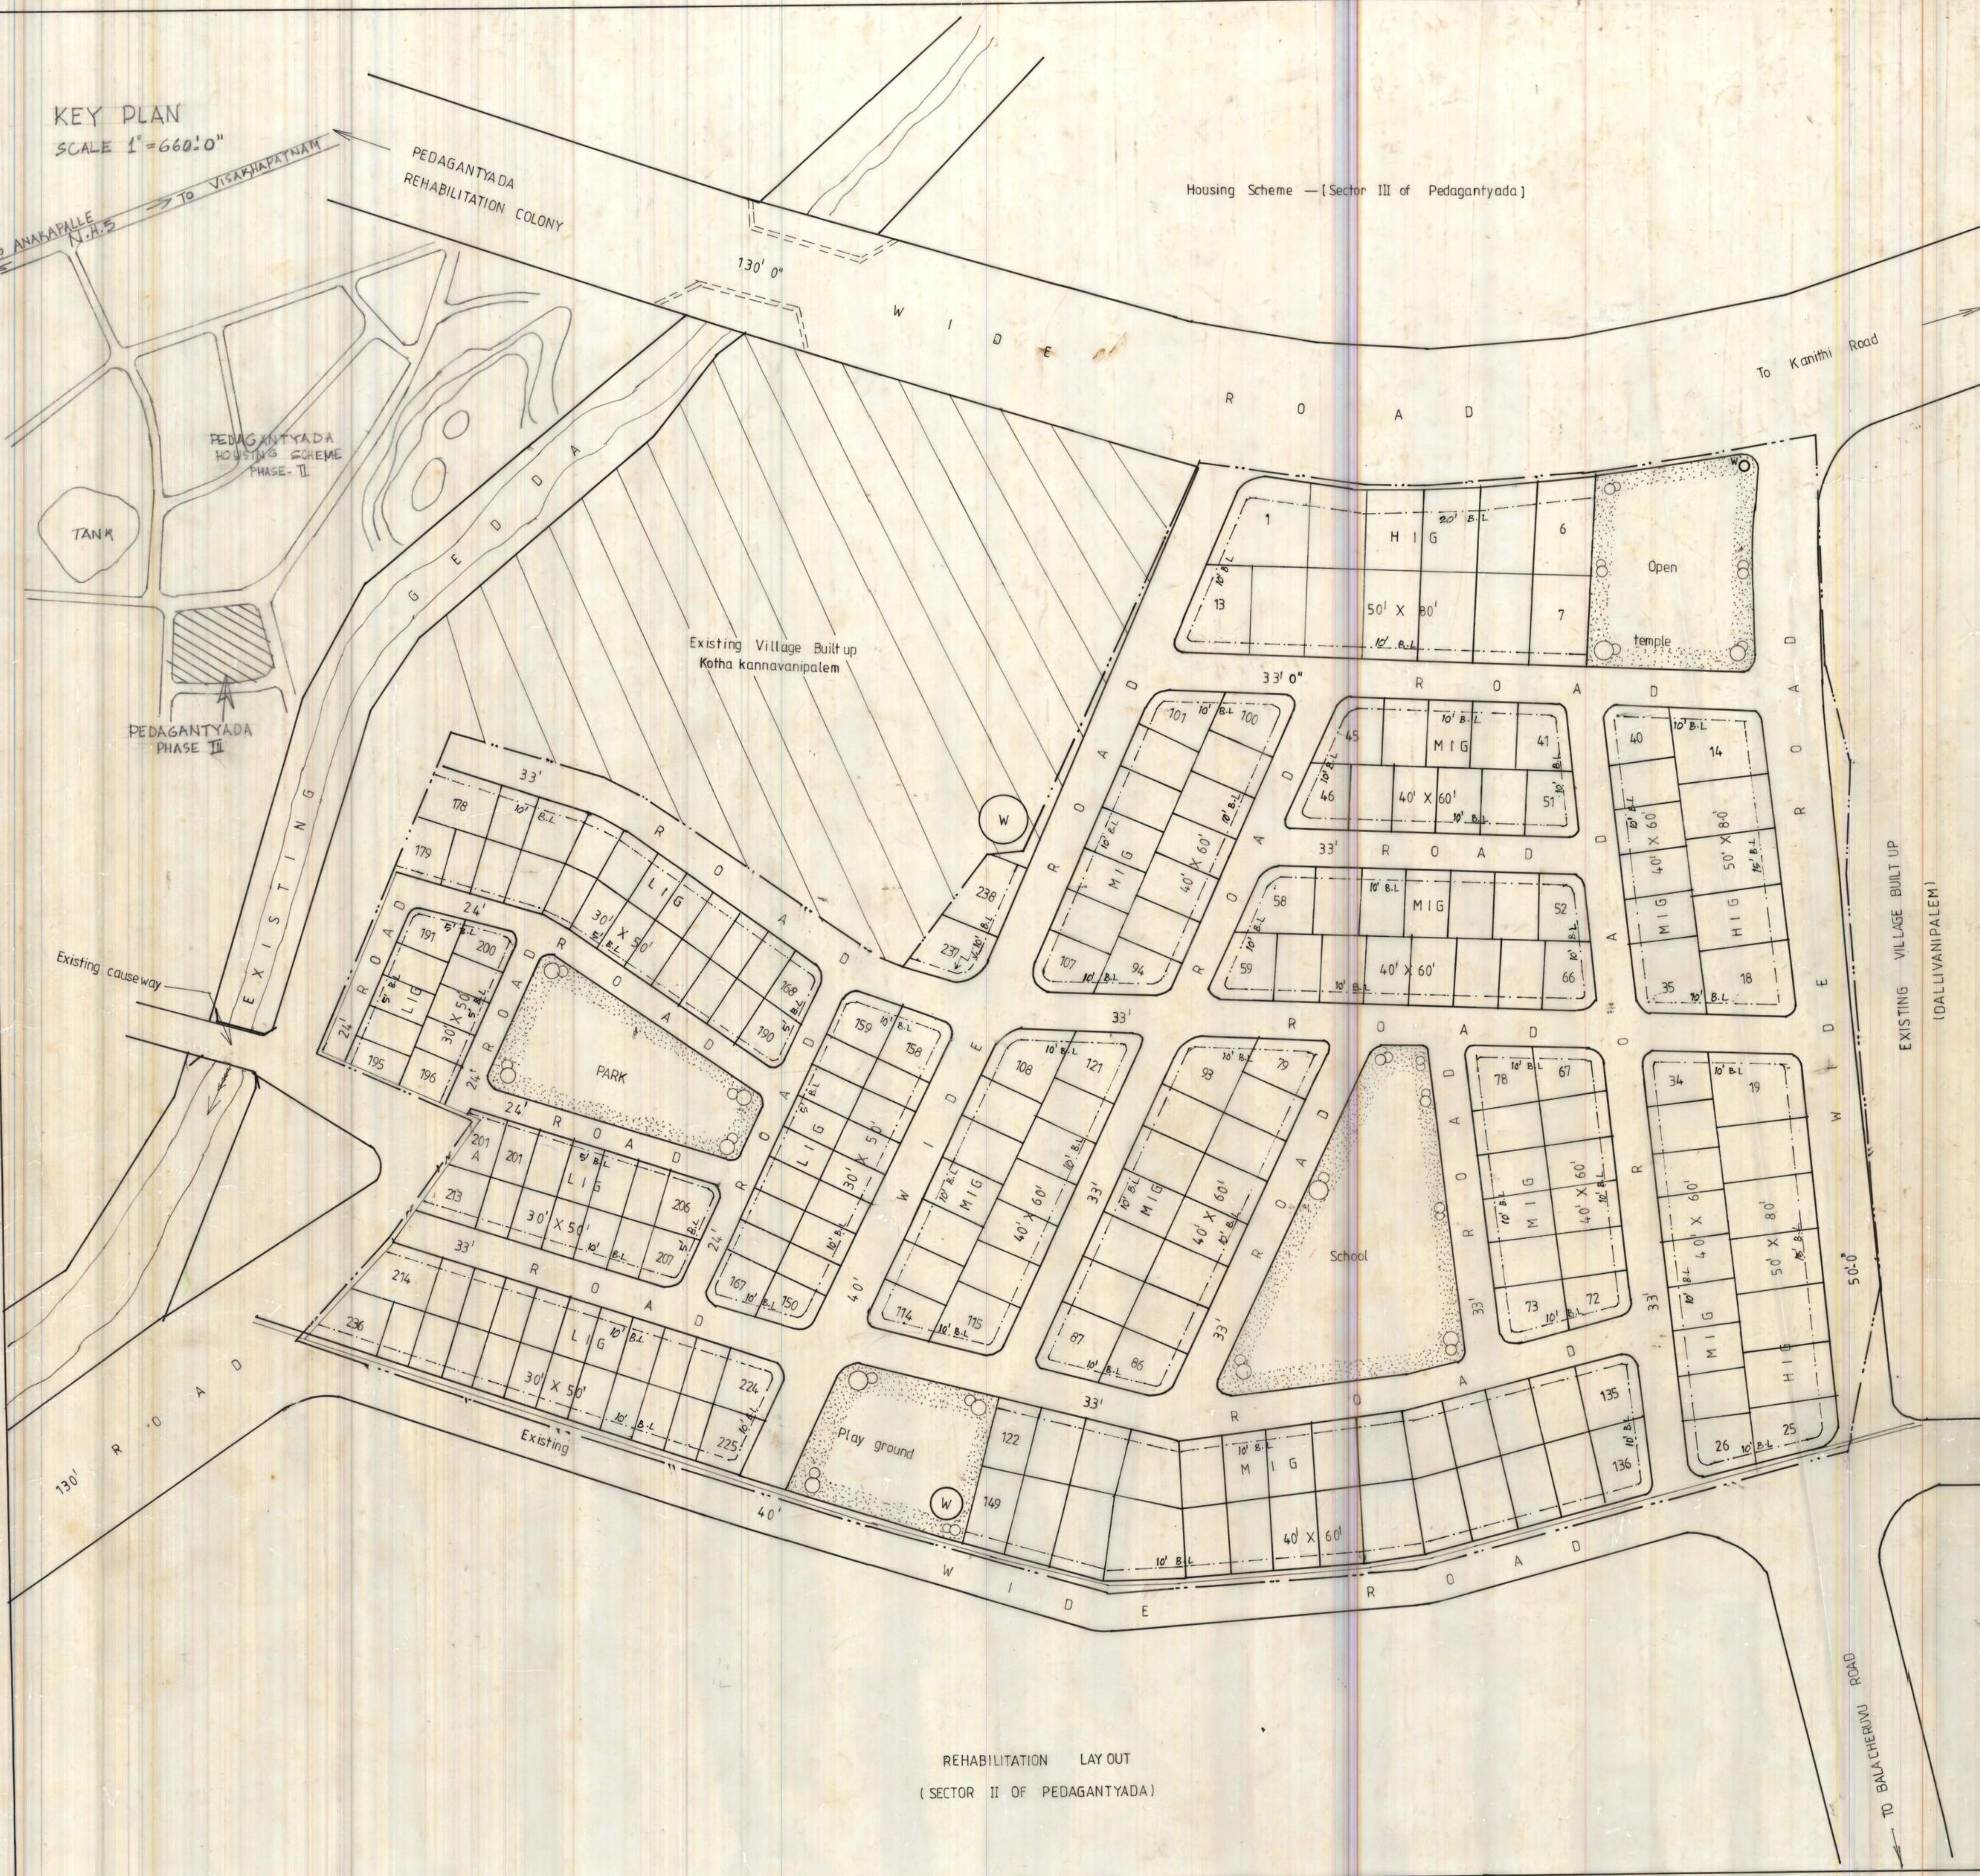

REHABILITATION LAY OUT  
(SECTOR II OF PEDAGANTYADA)