


PROPOSED E.W.S LAY-OUT AT
 SAKETI VEEDHI INT.S.NO. 105,106,110,
 111,112, OF K.W.WARD,
 VIZIANAGARAM.

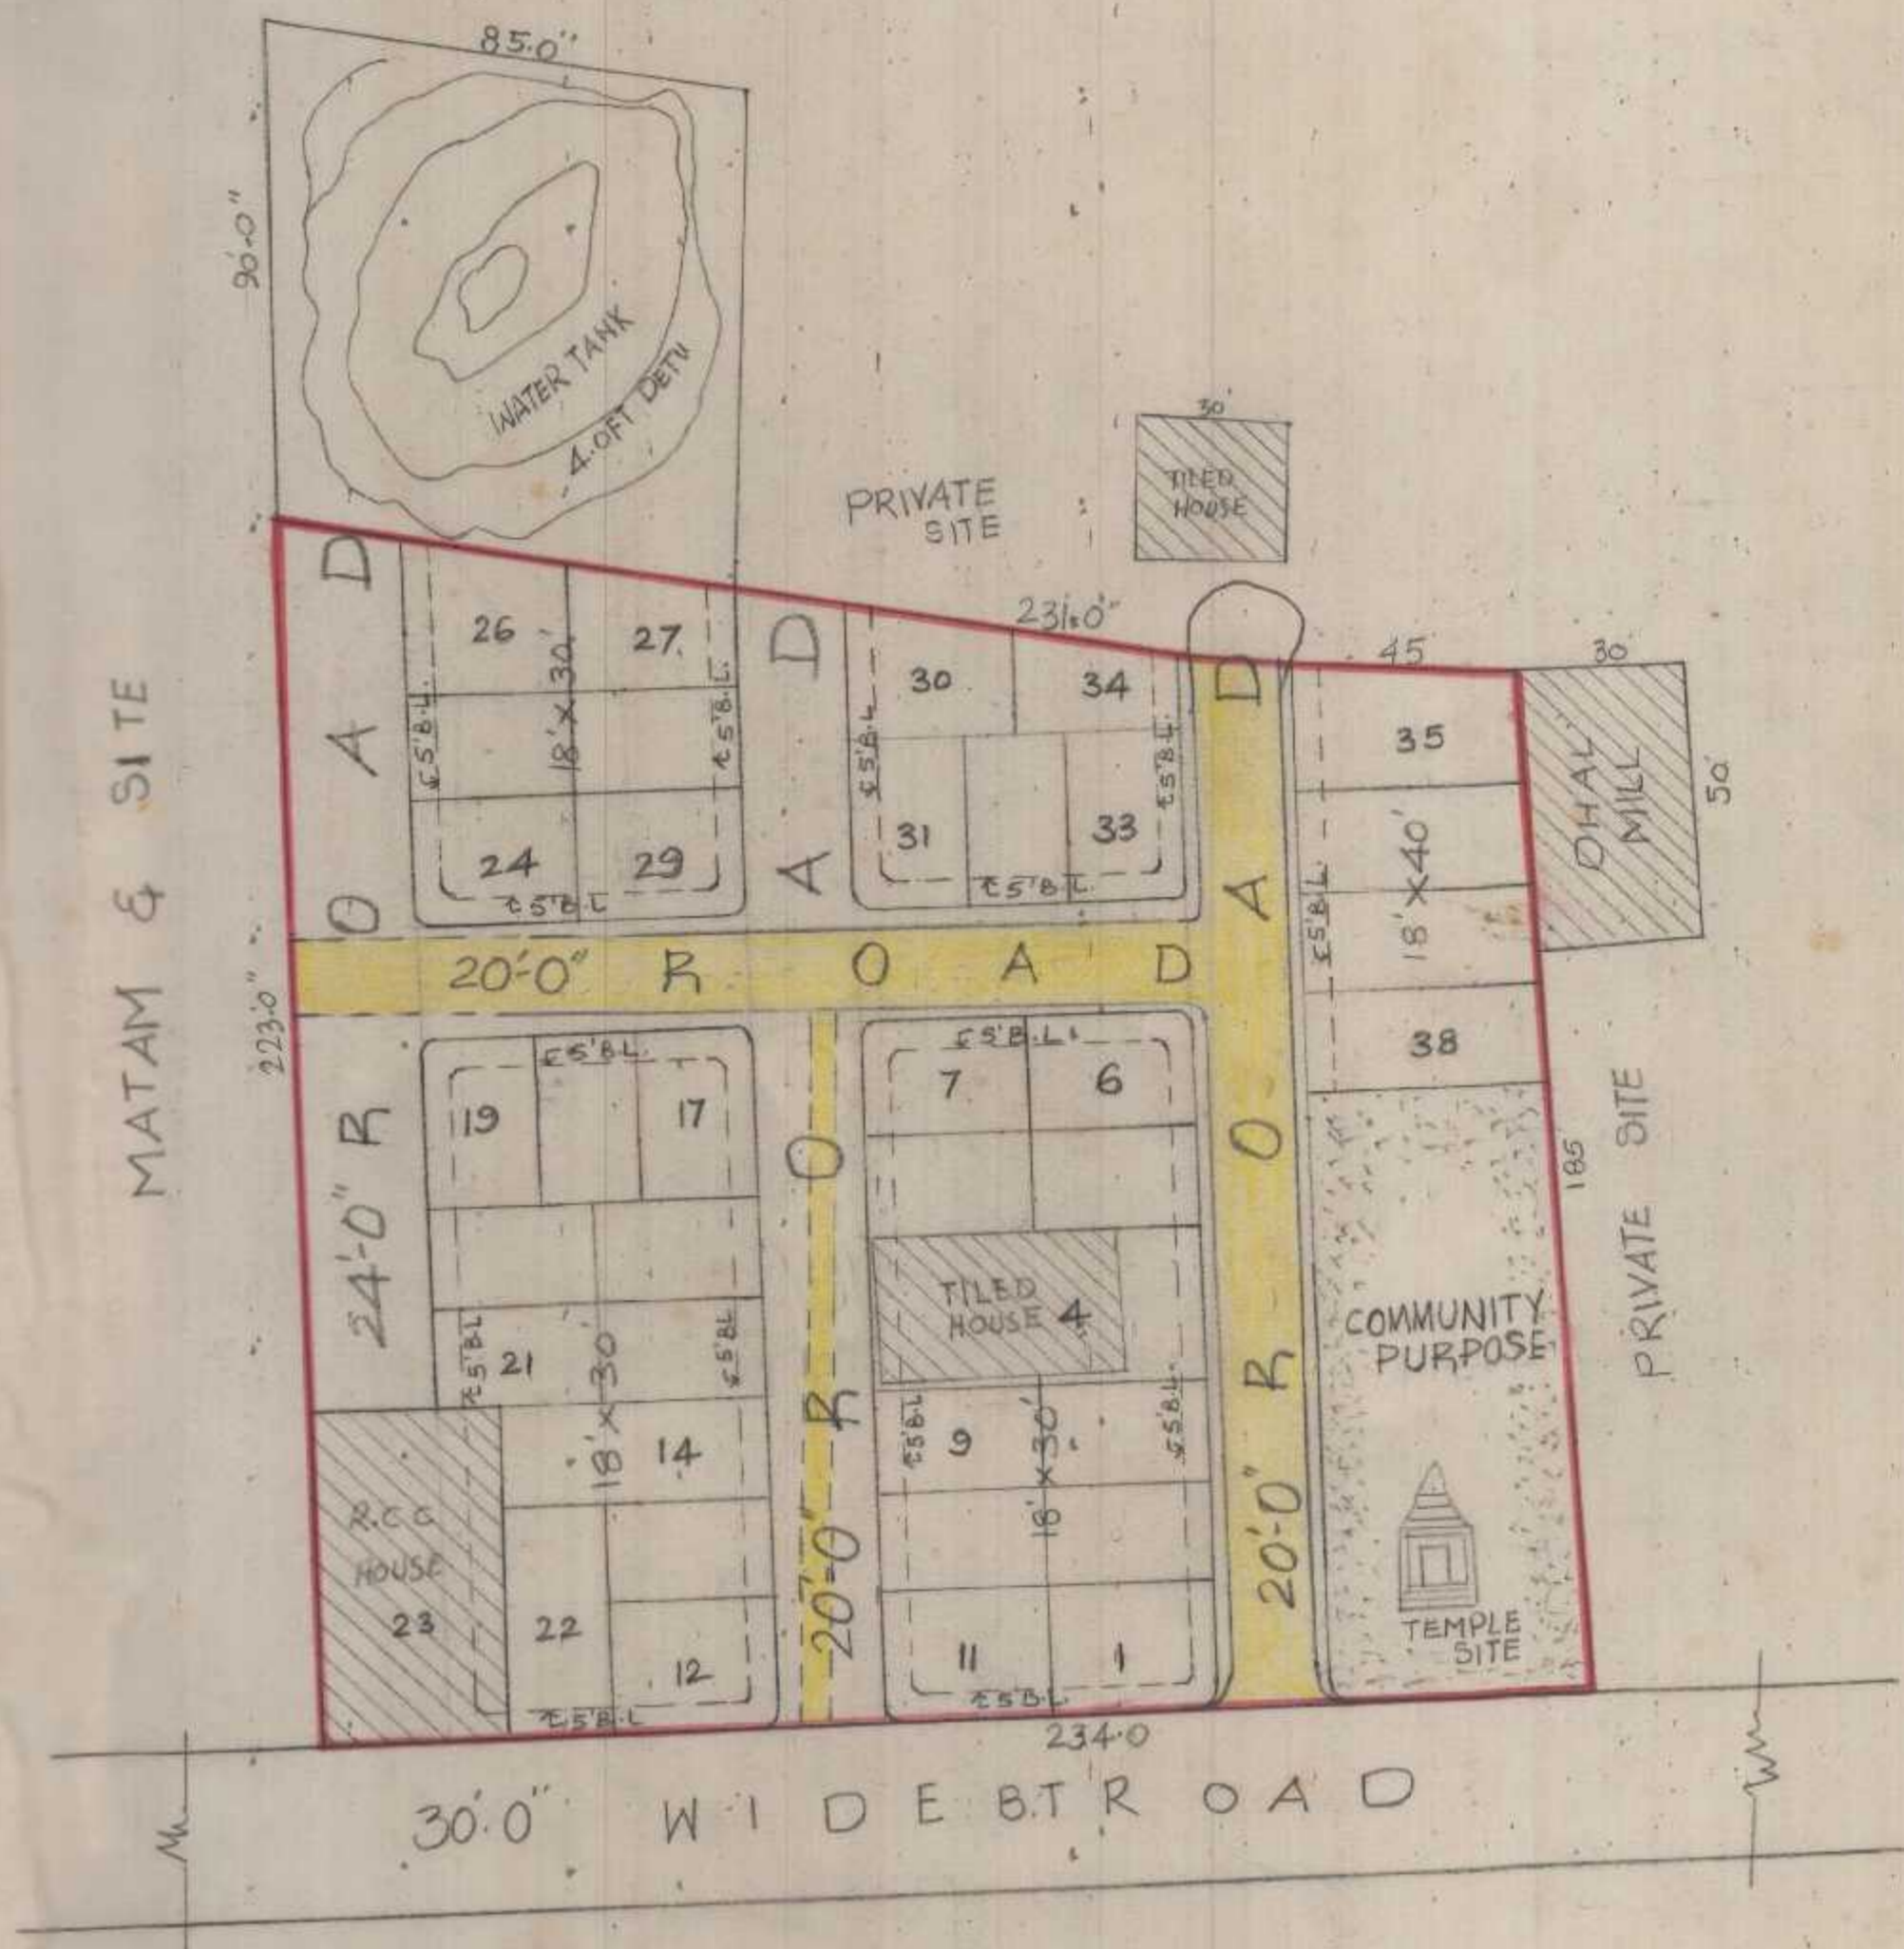


LAND USE ANALYSIS

S NO	DESCRIPTION	EXTENT ac-ct	PERCENTAGE
1	PLOTTED AREA	0-65	59.63
2	ROADS AREA	0-33	30.28
3	OPEN SPACE AREA	0-11	10.09
TOTAL EXTENT OF LAY-OUT		1-09	100.00

LAY-OUT BOUNDARY —

S NO	SIZE OF PLOT	NO.OF PLOTS
1	18'0" X 30'0"	38

SCALE : 1" = 33'0"
 FILE R.C. NO : 3075/88H,
 L.P. NO : 88/88

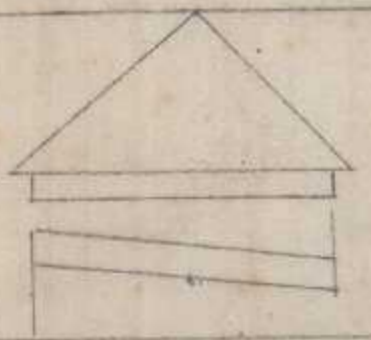

M. Sreedy
 SURVEYOR/D'MAN

V. Shani
 JUNIOR PLANNING OFFICER

CHIEF TOWN PLANNER

S. Na
 ASST. TOWN PLANNER

[Signature]
 VICE CHAIRMAN

VISAKHAPATNAM URBAN
 DEVELOPMENT AUTHORITY.