

LAYOUT PLAN IN S.NO. 112/4 to 7
OF PULAGALAPALEM VILLAGE,
PENDURTHI MANDAL,
VISAKHAPATNAM DIST.
(BELONGS TO B.TULASIDHAR)

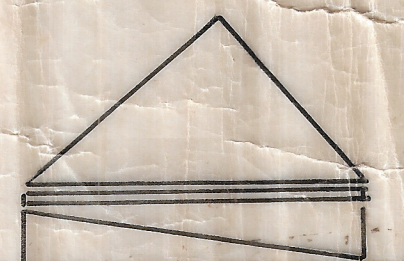
LAND USE ANALYSIS

SL.NO	DESCRIPTION	EXTENT (AC-CT)	PERCENTAGE
1.	PLOTTED AREA	0.97	57.74
2.	ROADS AREA	0.47	27.98
3.	OPEN SPACE AREA	0.24	14.28
TOTAL EXTENT OF LAYOUT		1.68	100.00

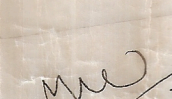
SL.NO	SIZE OF PLOTS	NO. OF PLOTS
1.	30'0" X 50'0"	14
2.	30'0" X 60'0"	9
TOTAL NO. OF PLOTS		23

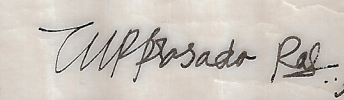
 LAYOUT BOUNDARY

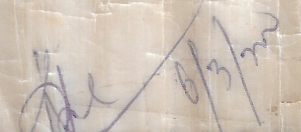
SCALE: 1"=66'-0"
FILE RC NO: 378/97 G2
L.P. NO: 9/2000

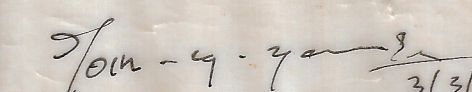


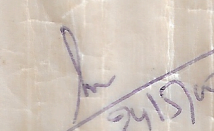

3/3/2000
S/D. MAN


6/3/2000
PLANNING OFFICER

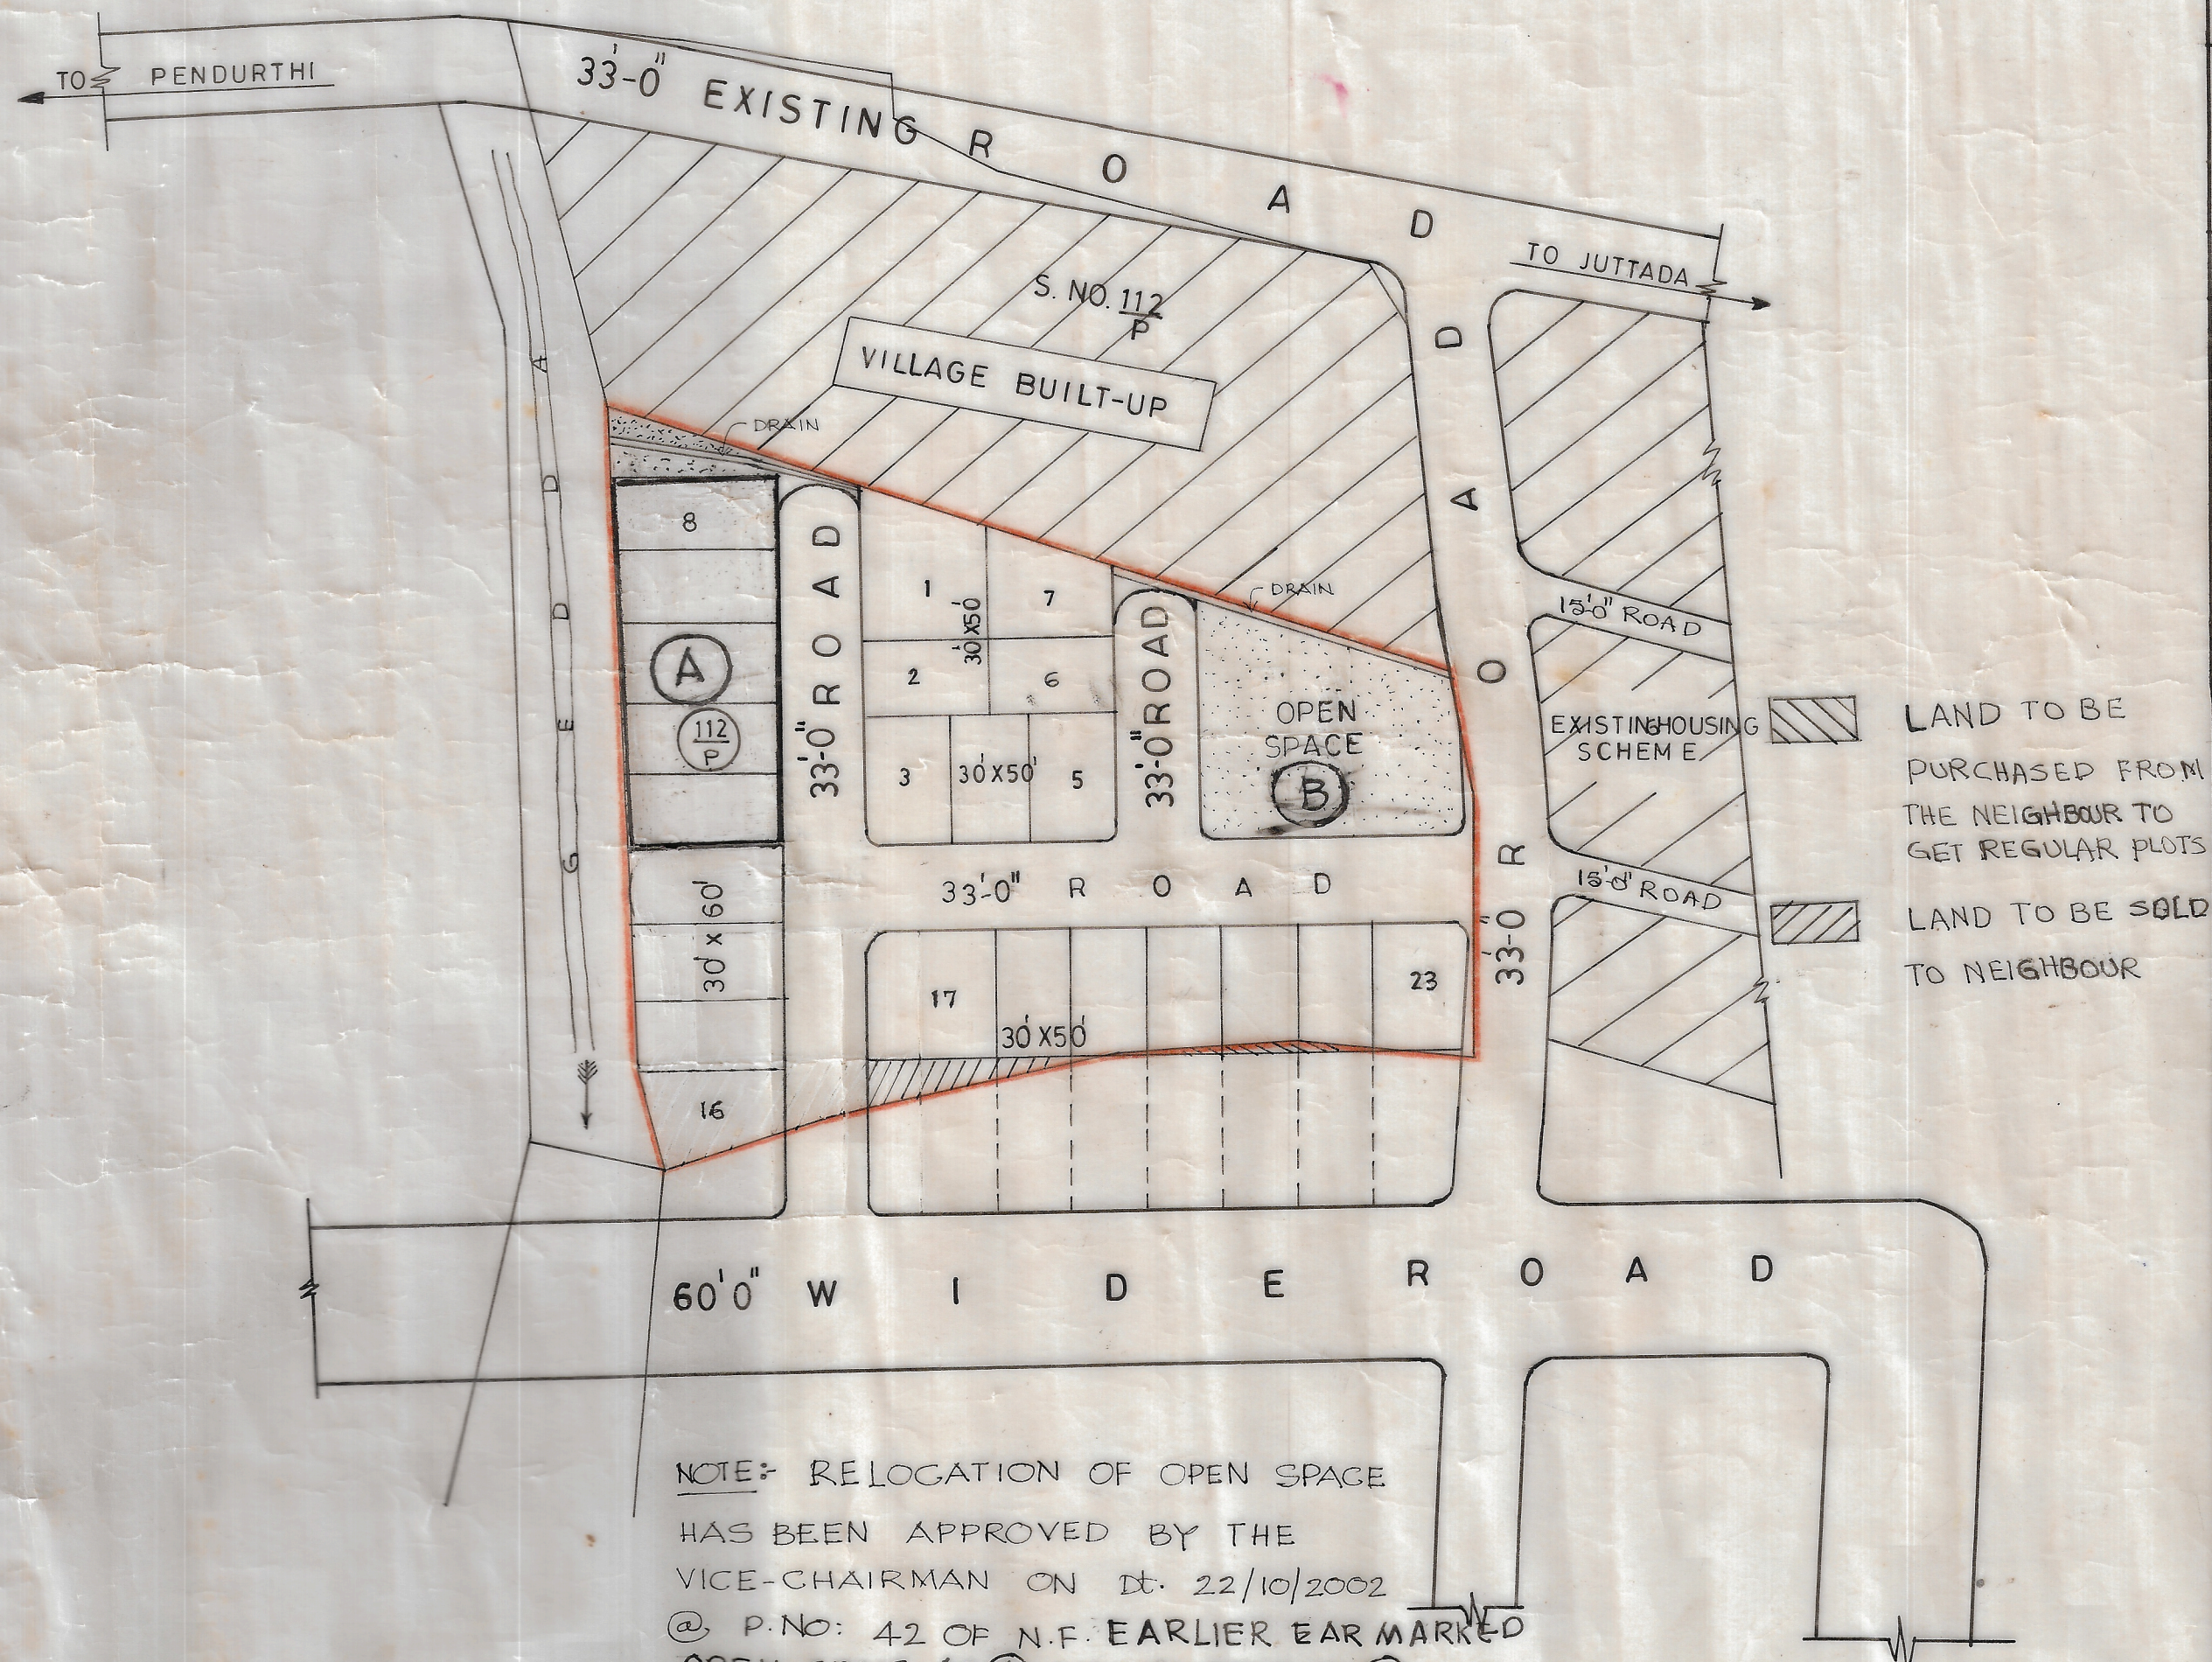

7/3/2000
JUNIOR PLANNING OFFICER


8/3/2000
CHIEF PLANNING OFFICER


3/3/2000
ASST. PLANNING OFFICER


24/5/00
VICE-CHAIRMAN

VISAKHAPATNAM URBAN
DEVENPMENT AUTHORITY



Ch. Sankar
A.D.M. 17/2/03

A. Balu Rao
A.P.O. 21/7/03


25/7/03
C.U.P.