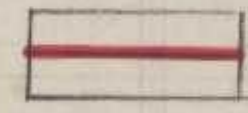


PROPOSED E.W.S. LAYOUT IN
S.NO. 12/P OF CHANDAKA VILLAGE
OF ANANDAPURAM MANDAL


LAND USE ANALYSIS

SL. NO	DESCRIPTION	EXTENT	PERCENTAGE
1.	PLOTTED AREA	AC - CT 1 - 77	52.21
2.	ROADS AREA	1 - 22	35.99
3.	OPEN SPACE AREA	0 - 40	11.80
TOTAL EXTENT OF LAYOUT		3 - 39	100.00

 — LAY-OUT BOUNDARY

SL. NO	SIZE OF PLOTS	NO. OF PLOTS
1	24'-0" X 40'-0"	74

SCALE: 1" = 66'-0"
FILE: R.C. NO. 3113/88 H3
L.P. NO: 91/88

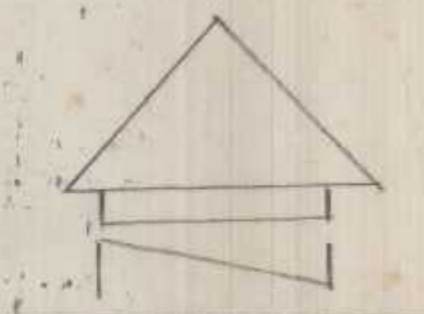

M. Neddy
10-11-88
SURVEYOR / D MAN


V. Shanall
10/11/88
JUNIOR PLANNING OFFICER

CHIEF TOWN PLANNER I/C

Suresh
10/11/88
ASSISTANT TOWN PLANNER

[Signature]
VICE CHAIR MAN

VISAKHAPATNAM URBAN
DEVELOPMENT AUTHORITY

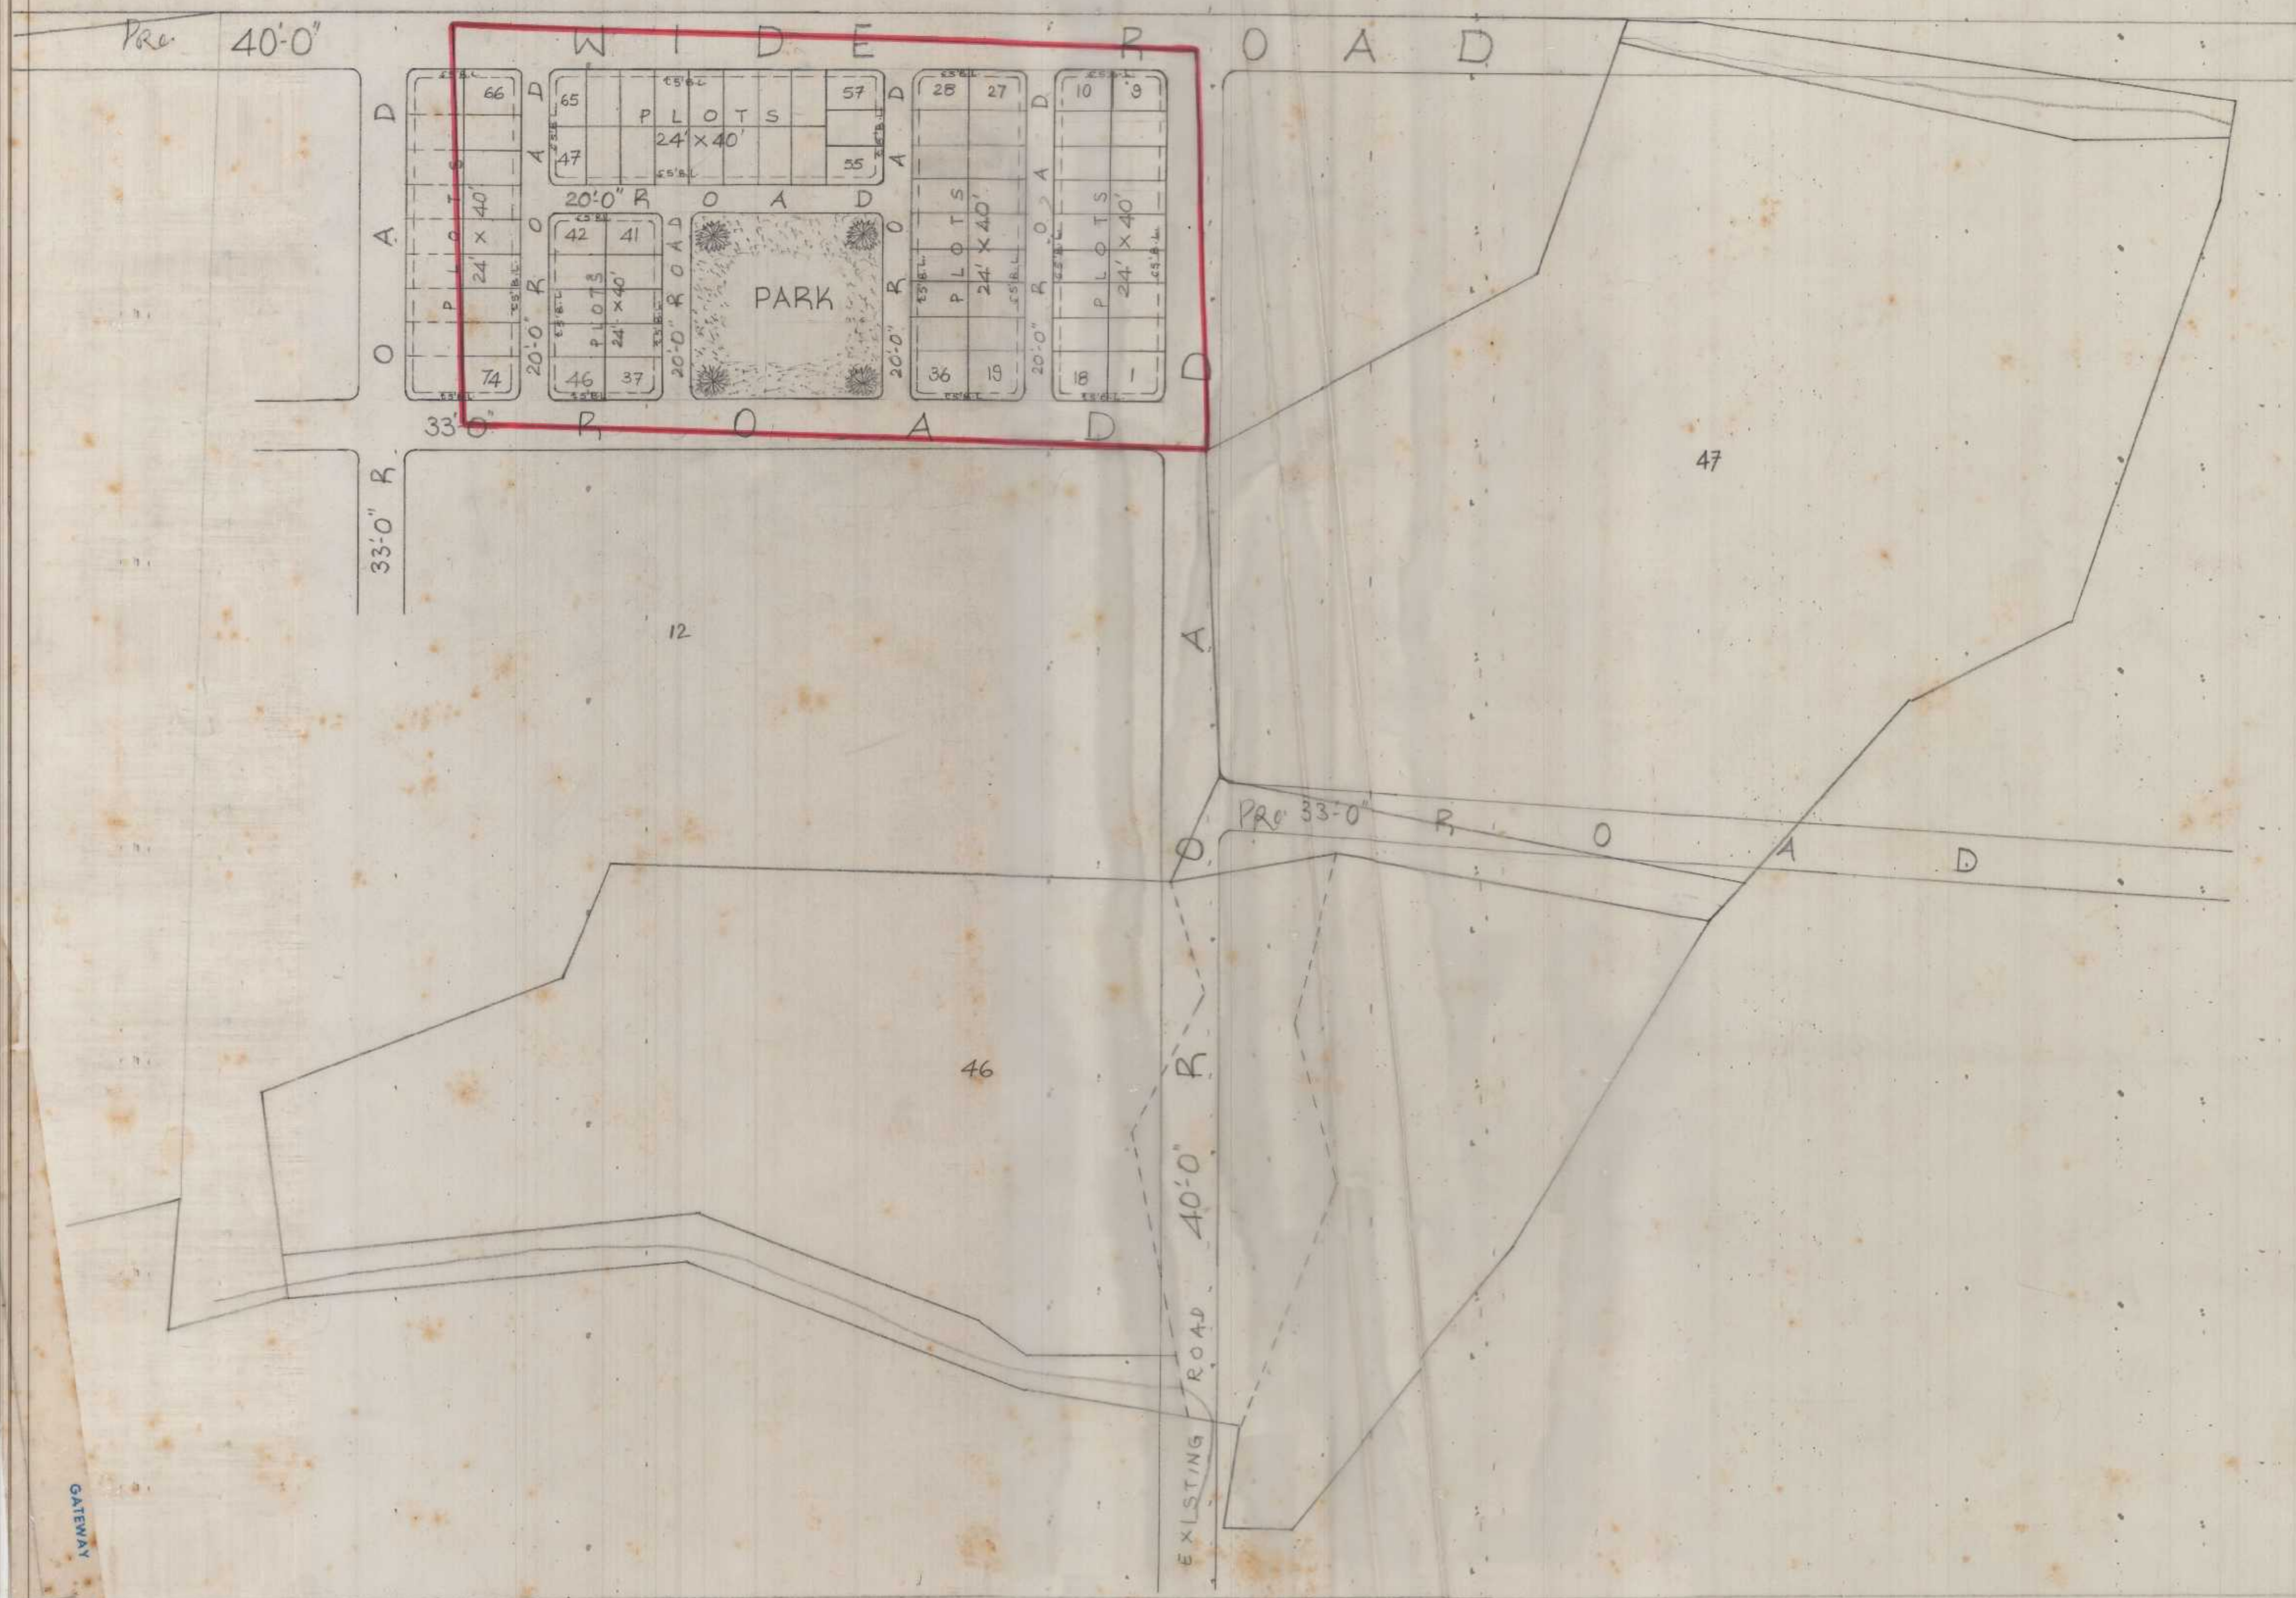

10/11/88