



PROPOSED E.W.S. LAY-OUT
 IN S.NO.220/p OF VELLANKI-
 PEDDIPALEM VILLAGE OF
 ANANDAPURAM MANDAL.

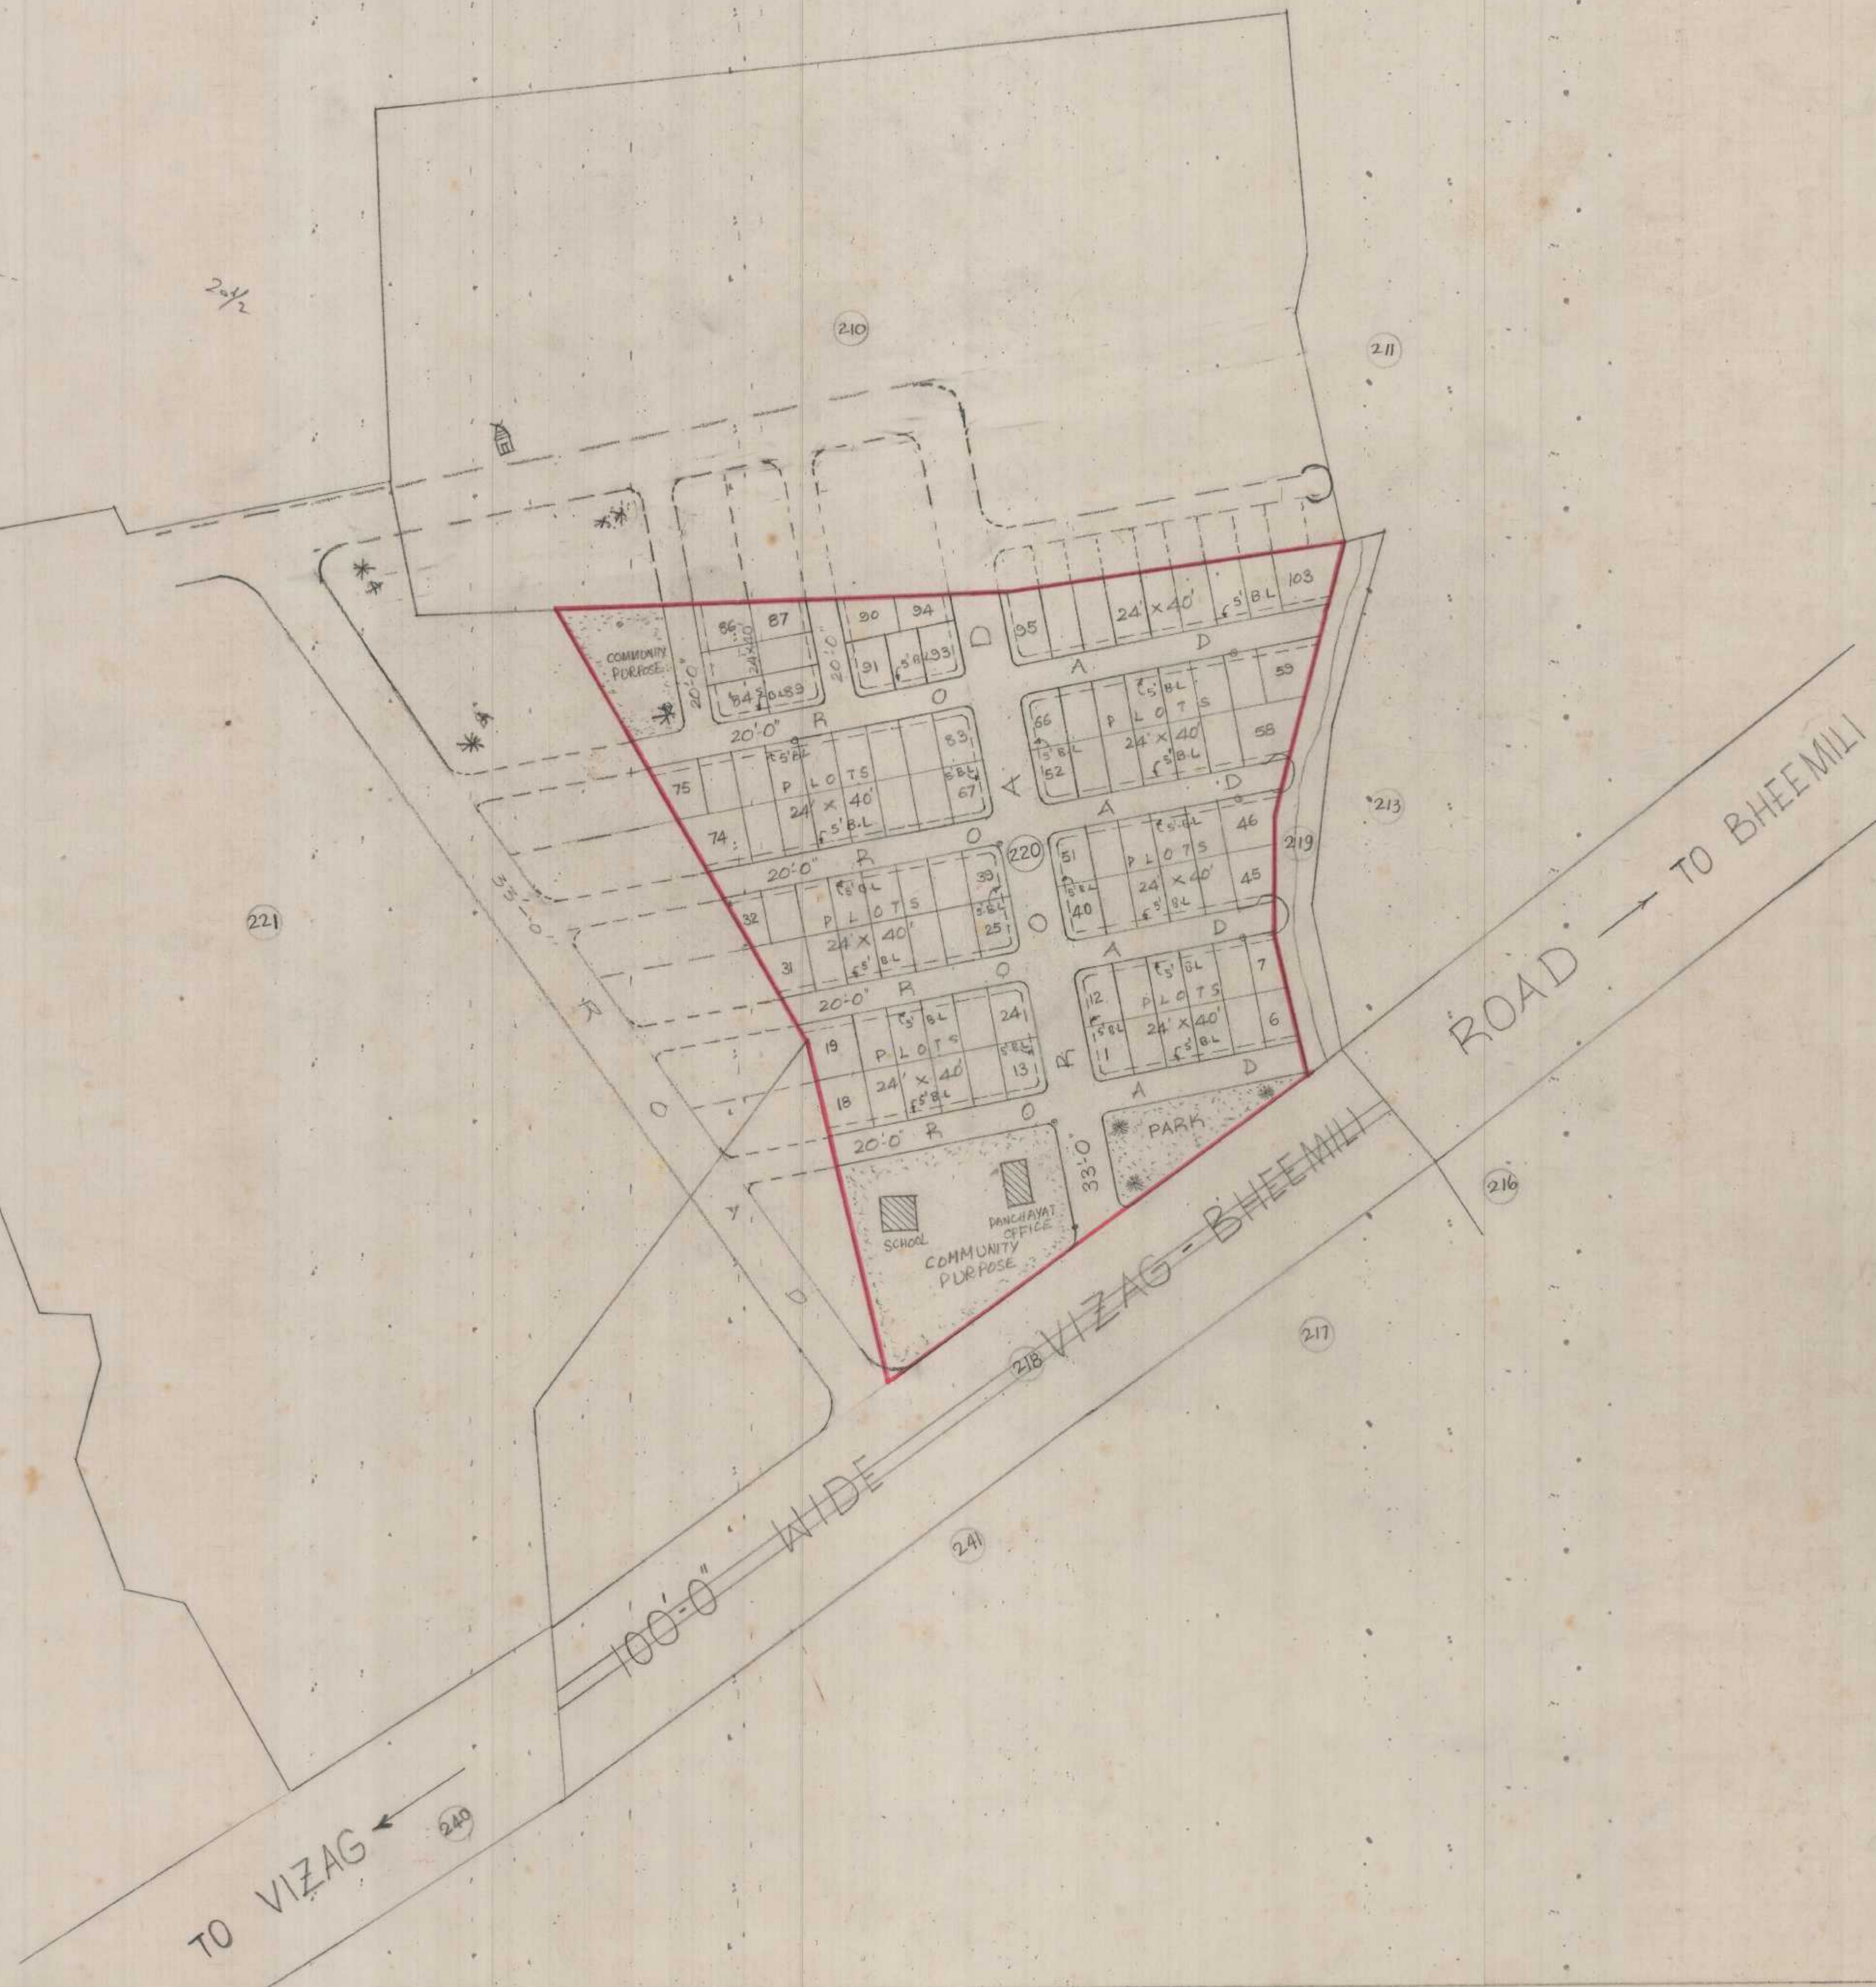

LAND USE ANALYSIS

S.NO.	DESCRIPTION	EXTENT AC - CT.	PERCENTAGE
1	PLOTTED AREA	2.44	58.23%
2	ROADS AREA	1.07	25.54%
3	OPEN-SPACE AREA	0.68	16.23%
TOTAL EXTENT OF LAY-OUT		4.19 ACS	100.00%

S.NO	SIZE OF PLOTS	NO. OF PLOTS
1	24'-0" X 40'-0"	103

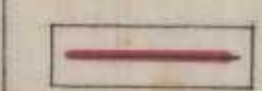 - LAY-OUT BOUNDARY

SCALE : 1" = 66'0"
 FILE R C NO 3252/88 H3
 L.P. NO: 94/88

U. S. Reddy
 12/11/88
 SURVEYOR/D MEN

V. L. Reddy
 12/11/88
 JUNIOR PLANNING OFFICER

A. Reddy
 17/11/88
 ASSISTANT TOWN PLANNER VICE CHAIRMAN

VISAKHAPATNAM URBAN
 DEVELOPMENT AUTHORITY.

CHIEF TOWN PLANNER /c