


PROPOSED E.W.S. LAY-OUT IN
S.NO. 257/p OF GIDIJALA
VILLAGE OF ANANDAPURAM
MANDAL.

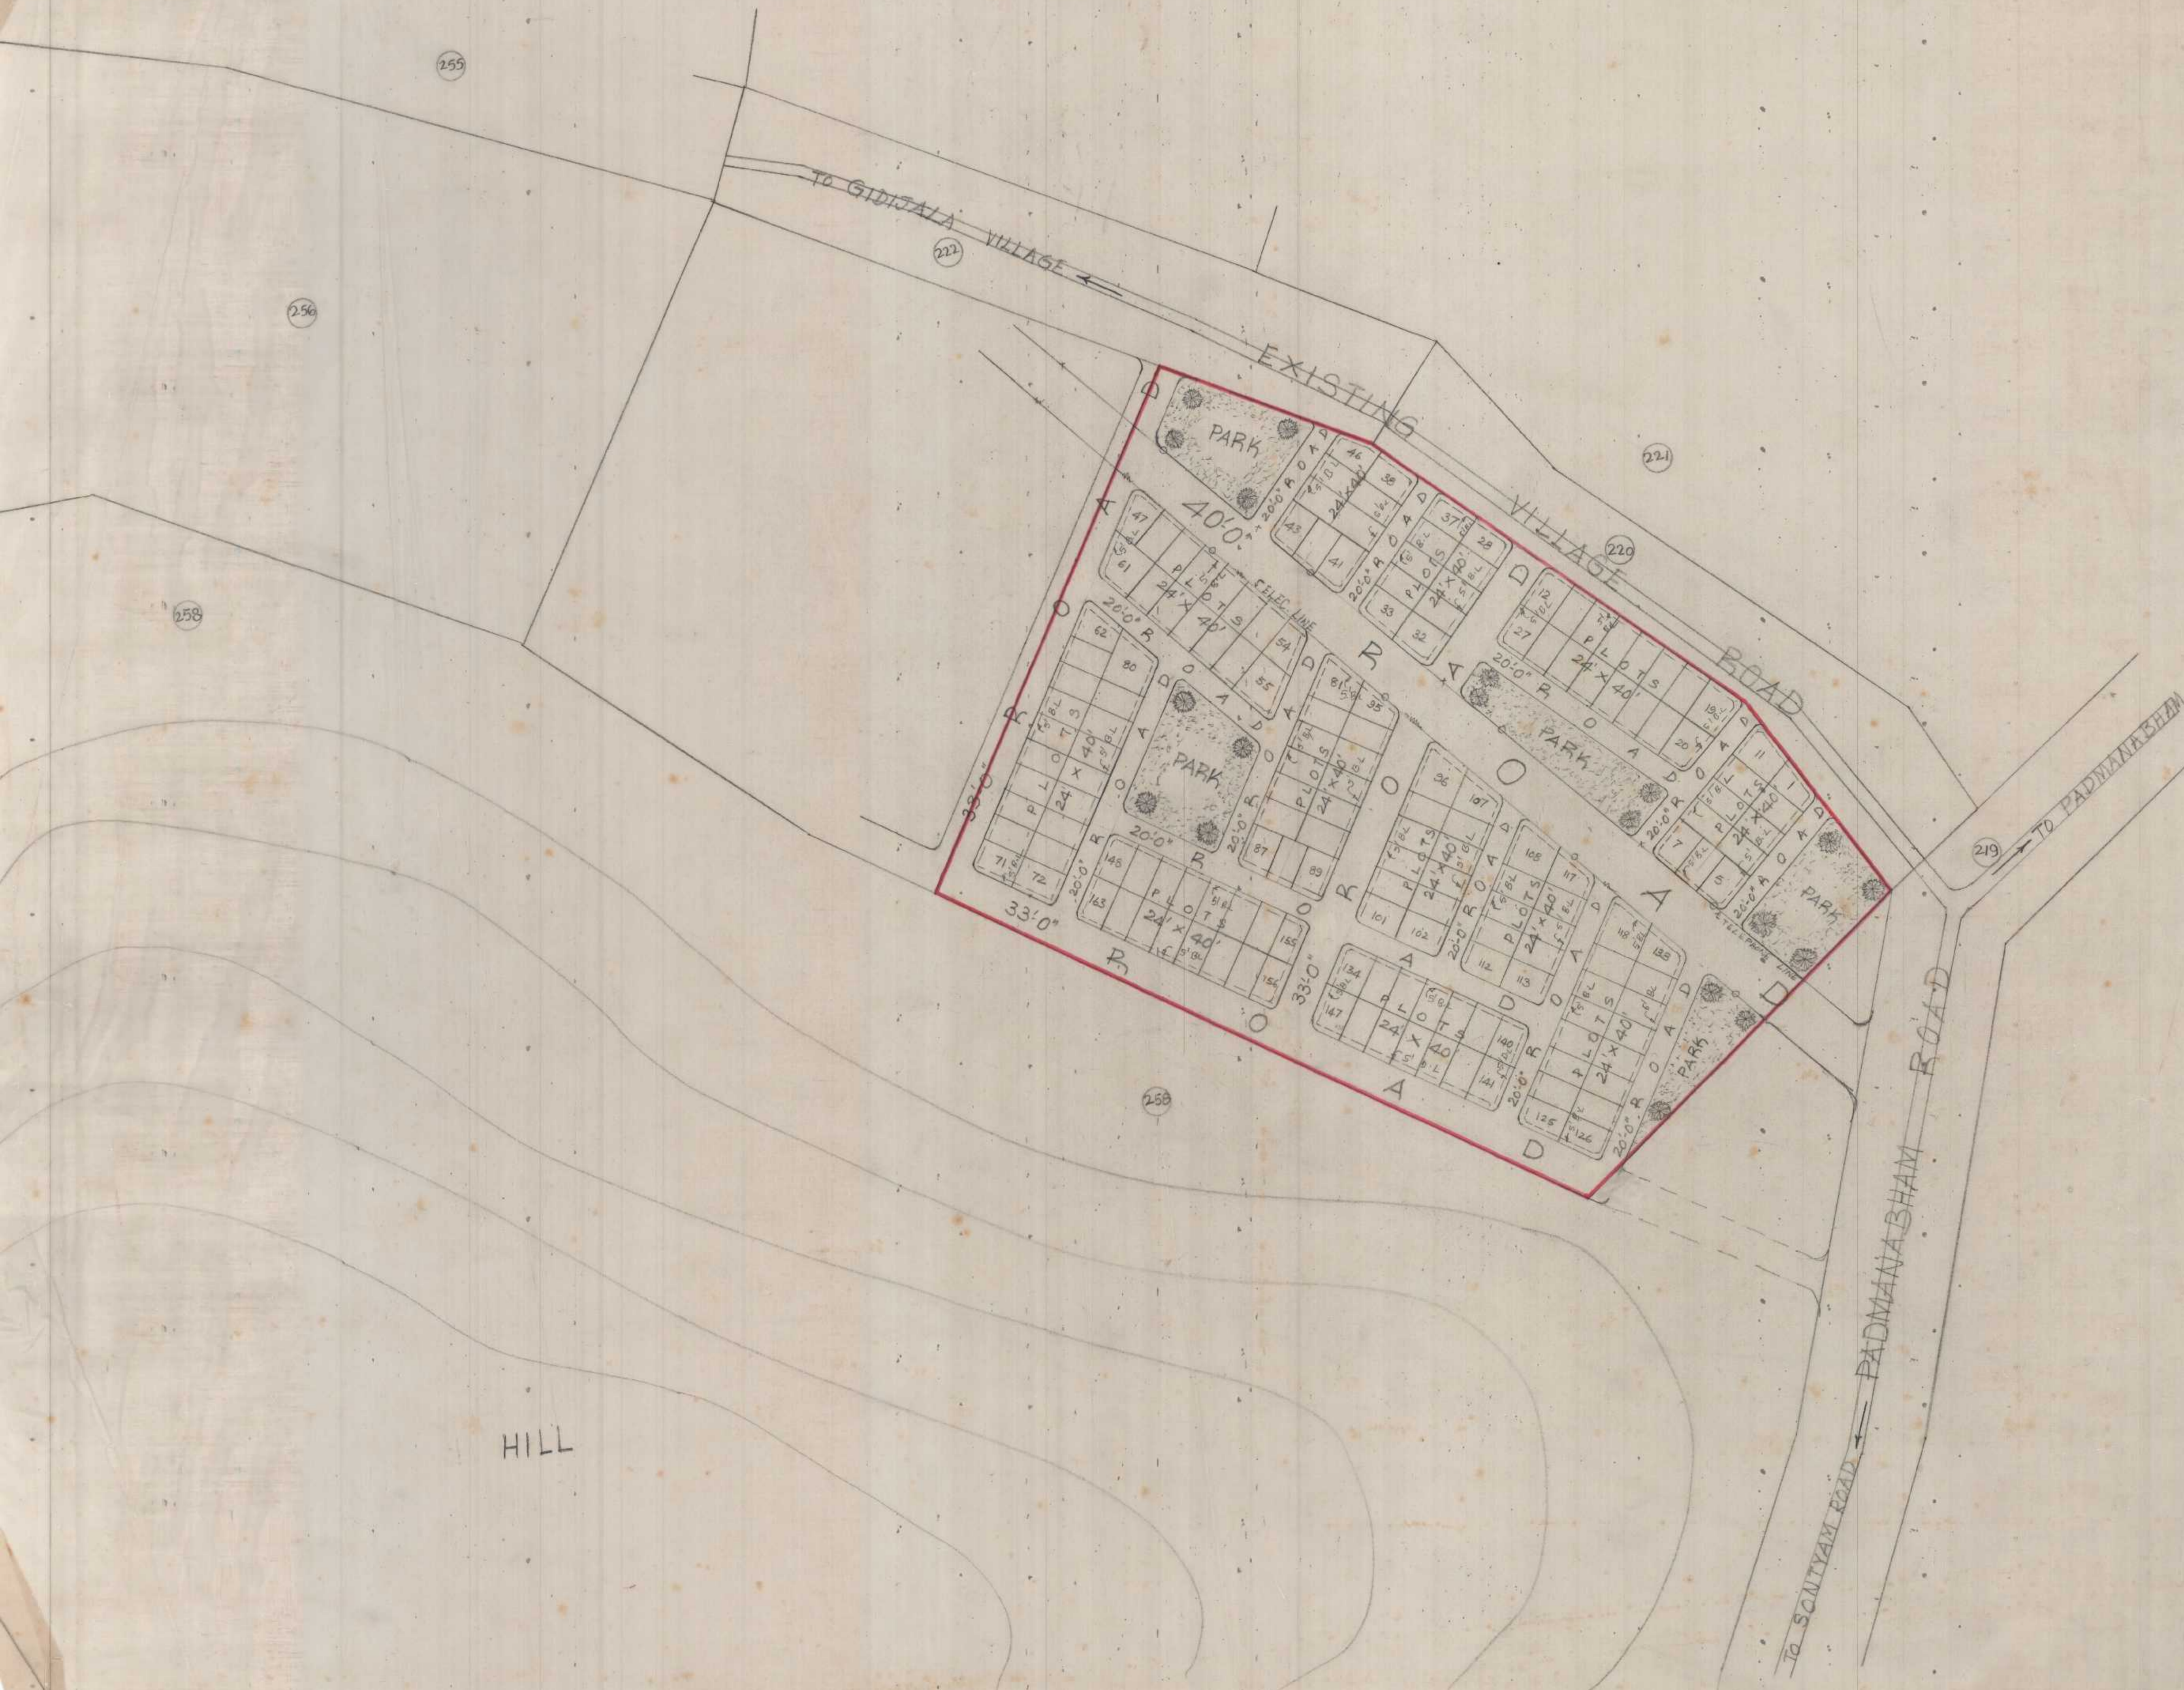

LAND-USE ANALYSIS			
S NO	DESCRIPTION	EXTENT ac-ct.	PERCENTAGE
1.	PLOTTED AREA	3.86	51.74
2.	ROADS AREA	2.62	35.12
3.	OPEN-SPACE AREA	0.98	13.14
TOTAL EXTENT		7.46	100.00

S.NO.	SIZE OF PLOTS	NO.OF PLOTS
1.	24'0" x 40'0"	163

- PROPOSED LAYOUT BOUNDARY

SCALE : 1" = 66'0"
FILE NO.: 3262/88H3
L.P. NO.: 98/88

M. V. Reddy
14/12/88
SURVEYOR/D' MAN

V. S. Reddy
14/12/88
CHIEF TOWN PLANNER
JUNDR PLANNING OFFICER

R. S. Reddy
14/12/88
ASSISTANT TOWN PLANNER
C. S. Reddy
VICE CHAIRMAN

VISAKHAPATNAM URBAN
DEVELOPMENT AUTHORITY.