


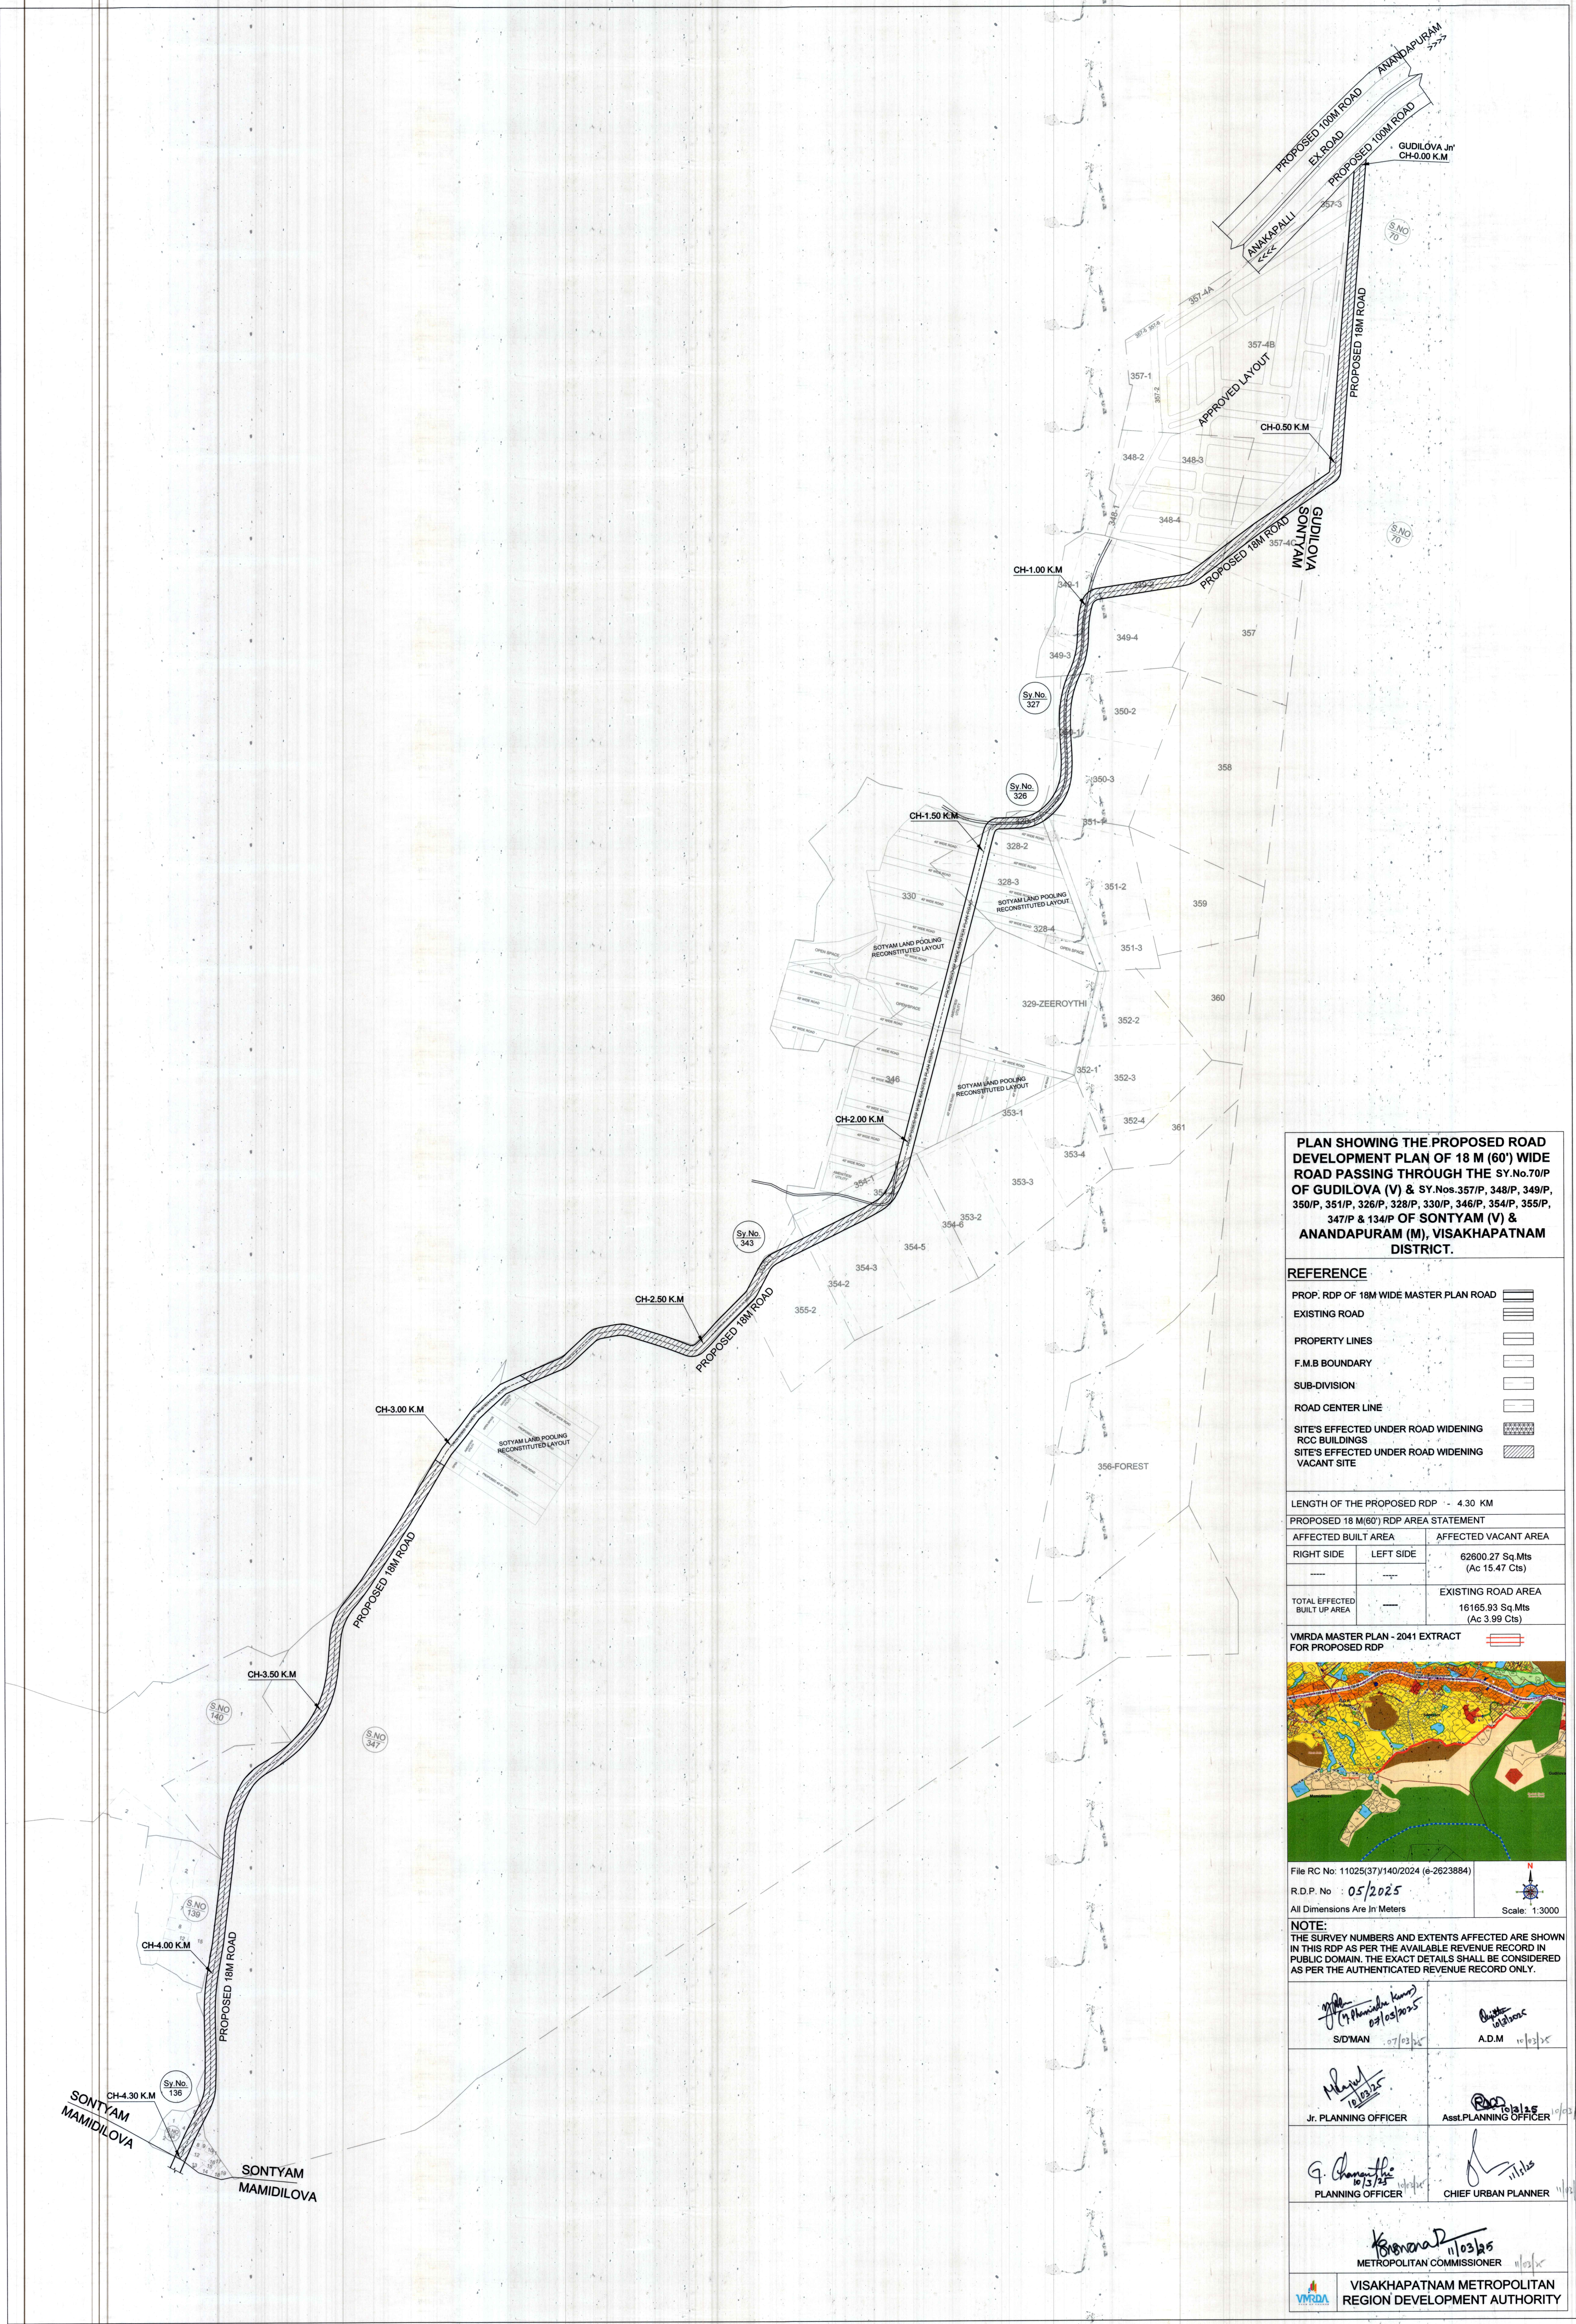


PLAN SHOWING THE PROPOSED ROAD DEVELOPMENT PLAN OF 18 M (60') WIDE ROAD PASSING THROUGH THE SY.No.70/P OF GUDILOVA (V) & SY.Nos.357/P, 348/P, 349/P, 350/P, 351/P, 326/P, 328/P, 330/P, 346/P, 354/P, 355/P, 347/P & 134/P OF SONTYAM (V) & ANANDAPURAM (M), VISAKHAPATNAM DISTRICT.

REFERENCE		
PROP. RDP OF 18M WIDE MASTER PLAN ROAD		
EXISTING ROAD		
PROPERTY LINES		
F.M.B BOUNDARY		
SUB-DIVISION		
ROAD CENTER LINE		
SITE'S EFFECTED UNDER ROAD WIDENING		
RCC BUILDINGS		
SITE'S EFFECTED UNDER ROAD WIDENING		
VACANT SITE		

LENGTH OF THE PROPOSED RDP - 4.30 KM		
PROPOSED 18 M(60') RDP AREA STATEMENT		
AFFECTED BUILT AREA		AFFECTED VACANT AREA
RIGHT SIDE	LEFT SIDE	62600.27 Sq.Mts (Ac 15.47 Cts)
TOTAL EFFECTED BUILT UP AREA		EXISTING ROAD AREA 16165.93 Sq.Mts (Ac 3.99 Cts)

VMRDA MASTER PLAN - 2041 EXTRACT FOR PROPOSED RDP

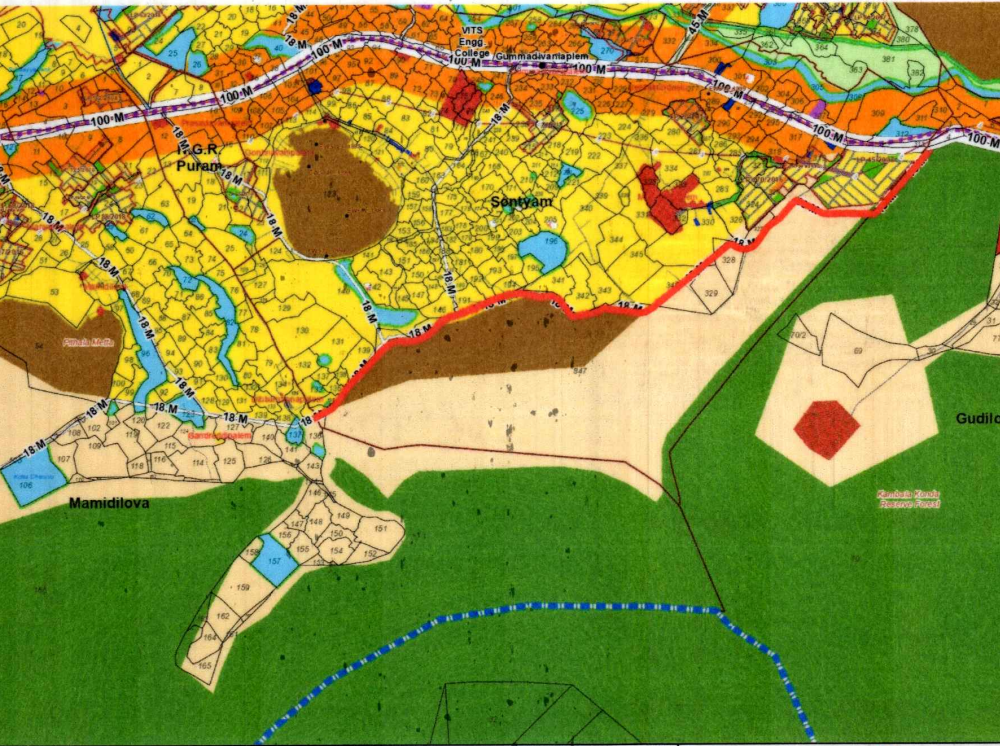

File RC No: 11025(37)/140/2024 (e-2623884)
R.D.P. No : 05/2025
All Dimensions Are In Meters
Scale: 1:3000

NOTE:
THE SURVEY NUMBERS AND EXTENTS AFFECTED ARE SHOWN IN THIS RDP AS PER THE AVAILABLE REVENUE RECORD IN PUBLIC DOMAIN. THE EXACT DETAILS SHALL BE CONSIDERED AS PER THE AUTHENTICATED REVENUE RECORD ONLY.

 S/D MAN 07/03/25	 A.D.M 10/03/25
 Jr. PLANNING OFFICER 10/03/25	 Asst. PLANNING OFFICER 10/03/25
 PLANNING OFFICER 10/03/25	 CHIEF URBAN PLANNER 11/03/25
 METROPOLITAN COMMISSIONER 11/03/25	
VISAKHAPATNAM METROPOLITAN REGION DEVELOPMENT AUTHORITY	